



**BATHURST
REGIONAL COUNCIL**


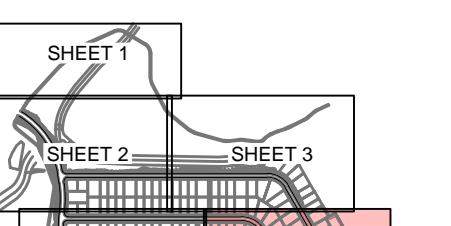


Development Application
2018/395


Development Approval
has been granted
subject to conditions
imposed by Council's
Notices of
Determination.

NOTE:
Read conditions of
Approval before
commencing work.

28 April 2021
Per: LMW

COPY ONLY CHECK SCALE

<table><tr><td>K</td><td>ISSUE FOR APPROVAL</td><td>16-06-20</td></tr><tr><td>J</td><td>ISSUE FOR APPROVAL</td><td>24-04-20</td></tr><tr><td>I</td><td>ISSUE FOR APPROVAL</td><td>03-05-19</td></tr><tr><td>H</td><td>ISSUE FOR APPROVAL</td><td>18-03-19</td></tr><tr><td>G</td><td>ISSUE FOR APPROVAL</td><td>07-03-19</td></tr><tr><td>F</td><td>ISSUE FOR APPROVAL</td><td>24-01-19</td></tr><tr><td>E</td><td>ISSUE FOR APPROVAL</td><td>21-11-18</td></tr><tr><td>D</td><td>ISSUE FOR APPROVAL</td><td>16-10-18</td></tr><tr><td>C</td><td>ISSUE FOR APPROVAL</td><td>05-10-18</td></tr><tr><td>Issue</td><td>Description</td><td>Date</td></tr></table>			K	ISSUE FOR APPROVAL	16-06-20	J	ISSUE FOR APPROVAL	24-04-20	I	ISSUE FOR APPROVAL	03-05-19	H	ISSUE FOR APPROVAL	18-03-19	G	ISSUE FOR APPROVAL	07-03-19	F	ISSUE FOR APPROVAL	24-01-19	E	ISSUE FOR APPROVAL	21-11-18	D	ISSUE FOR APPROVAL	16-10-18	C	ISSUE FOR APPROVAL	05-10-18	Issue	Description	Date	<p>Bar Scales</p> <p></p> <p>1 : 500 @ A1 1 : 1000 @ A3</p>		<p>Key Plan</p> <p></p>		<p>Client</p> <p></p>		<table><tr><td rowspan="2">Scales</td><td>1:500</td><td>Drawn</td><td>QD</td></tr><tr><td></td><td>Designed</td><td>GJ & QD</td></tr><tr><td>Grid</td><td>MGA</td><td>Checked</td><td>GJ</td></tr><tr><td>Height Datum</td><td>AHD</td><td>Approved</td><td></td></tr></table> <p>THIS DRAWING CANNOT BE COPIED OR REPRODUCED IN ANY FORM OR USED FOR ANY OTHER PURPOSE OTHER THAN THAT ORIGINALLY INTENDED WITHOUT THE WRITTEN PERMISSION OF AT&I</p>		Scales	1:500	Drawn	QD		Designed	GJ & QD	Grid	MGA	Checked	GJ	Height Datum	AHD	Approved		<p>Project</p> <p>WINDRADYNE 1100</p>		<p>Civil Engineers and Project Managers</p> <p></p> <p>Level 7, 153 Walker Street North Sydney NSW 2060 ABN 96 130 882 405 Tel: 02 9439 1777 Fax: 02 9923 1055 www.atl.net.au info@atl.net.au</p>		<table><tr><td>Status</td><td colspan="2">FOR APPROVAL</td><td>Issue</td></tr><tr><td></td><td colspan="2">NOT TO BE USED FOR CONSTRUCTION</td><td>A1</td></tr><tr><td>Drawing No.</td><td>17-465-DA017</td><td>Project No.</td><td>17-465</td></tr><tr><td></td><td></td><td></td><td>K</td></tr></table>		Status	FOR APPROVAL		Issue		NOT TO BE USED FOR CONSTRUCTION		A1	Drawing No.	17-465-DA017	Project No.	17-465				K
K	ISSUE FOR APPROVAL	16-06-20	
J	ISSUE FOR APPROVAL	24-04-20	
I	ISSUE FOR APPROVAL	03-05-19	
H	ISSUE FOR APPROVAL	18-03-19	
G	ISSUE FOR APPROVAL	07-03-19	
F	ISSUE FOR APPROVAL	24-01-19	
E	ISSUE FOR APPROVAL	21-11-18	
D	ISSUE FOR APPROVAL	16-10-18	
C	ISSUE FOR APPROVAL	05-10-18	
Issue	Description	Date	
Scales	1:500	Drawn	QD	
		Designed	GJ & QD	
Grid	MGA	Checked	GJ	
Height Datum	AHD	Approved	
Status	FOR APPROVAL		Issue	
	NOT TO BE USED FOR CONSTRUCTION		A1	
Drawing No.	17-465-DA017	Project No.	17-465	
			K	

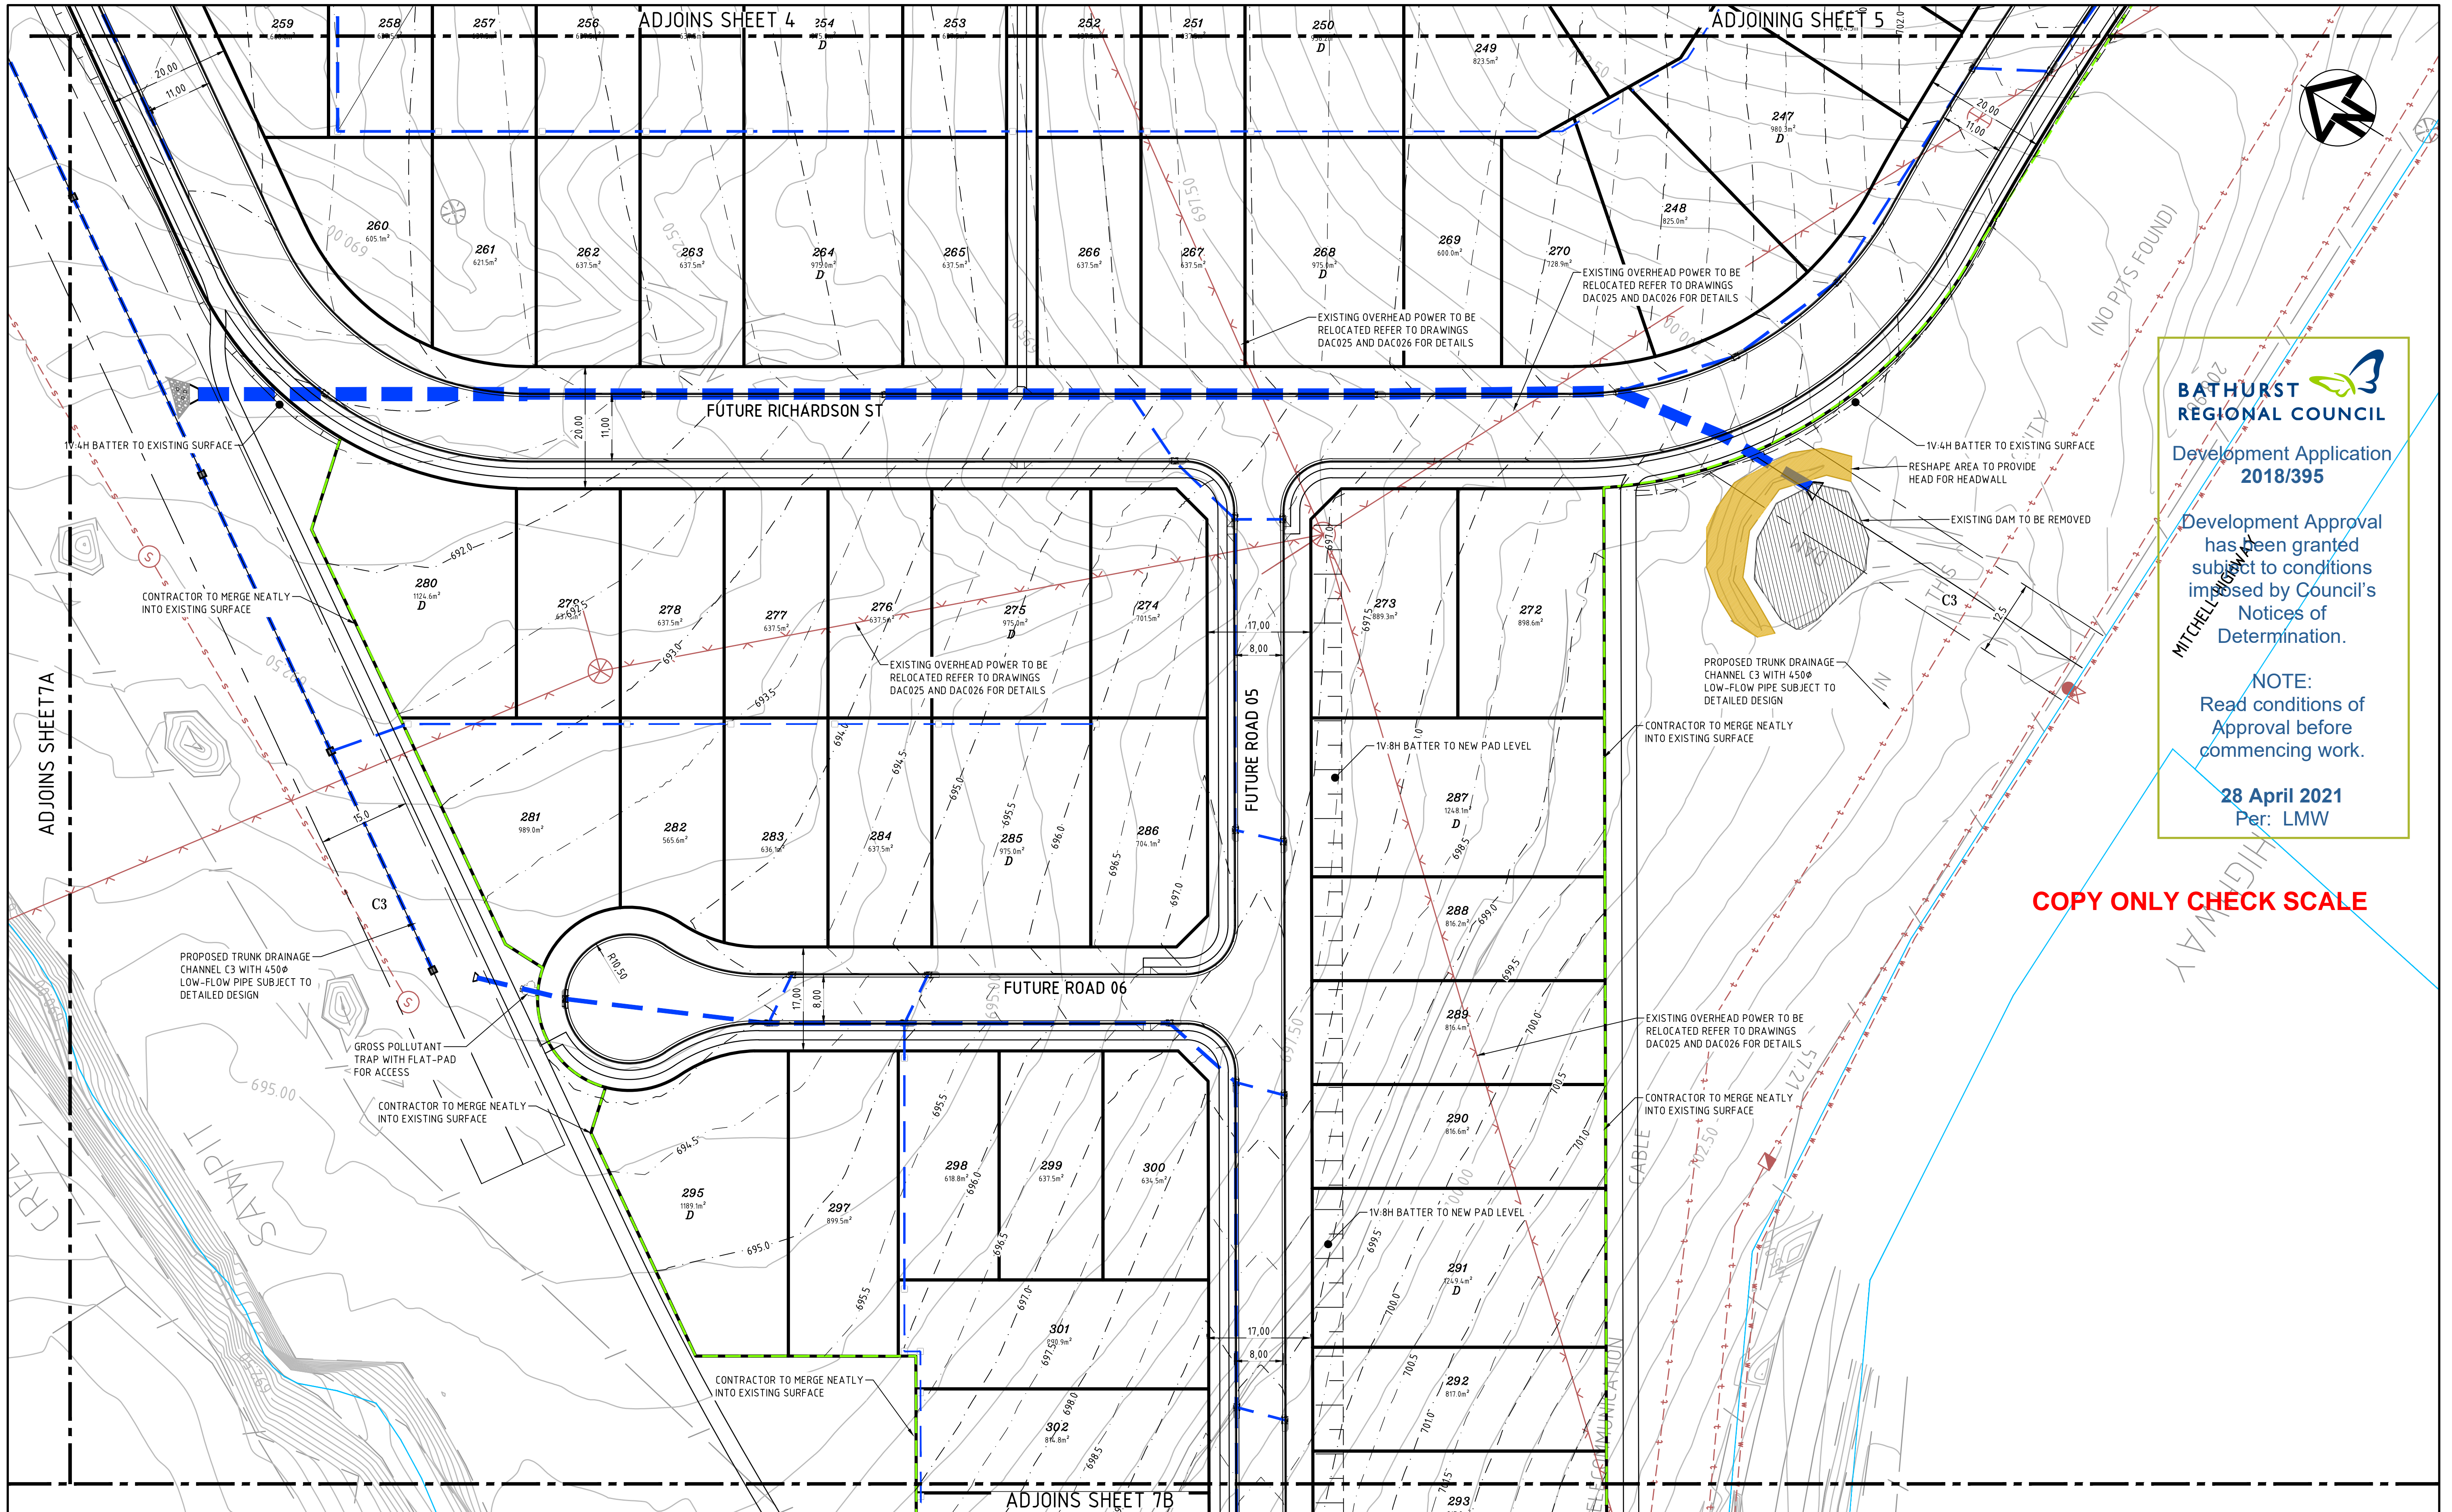



**BATHURST
REGIONAL COUNCIL**

Development Application
2018/395



Development Approval
has been granted
subject to conditions
imposed by Council's
Notices of
Determination.

NOTE:
Read conditions of
Approval before
commencing work.

28 April 2021
Per: LMW

COPY ONLY CHECK SCALE

Issue	Description	Date
F	ISSUE FOR APPROVAL	16-06-20
E	ISSUE FOR APPROVAL	24-04-20
D	ISSUE FOR APPROVAL	03-05-19
C	ISSUE FOR APPROVAL	18-03-19
B	ISSUE FOR APPROVAL	07-03-19
A	ISSUE FOR APPROVAL	24-01-19

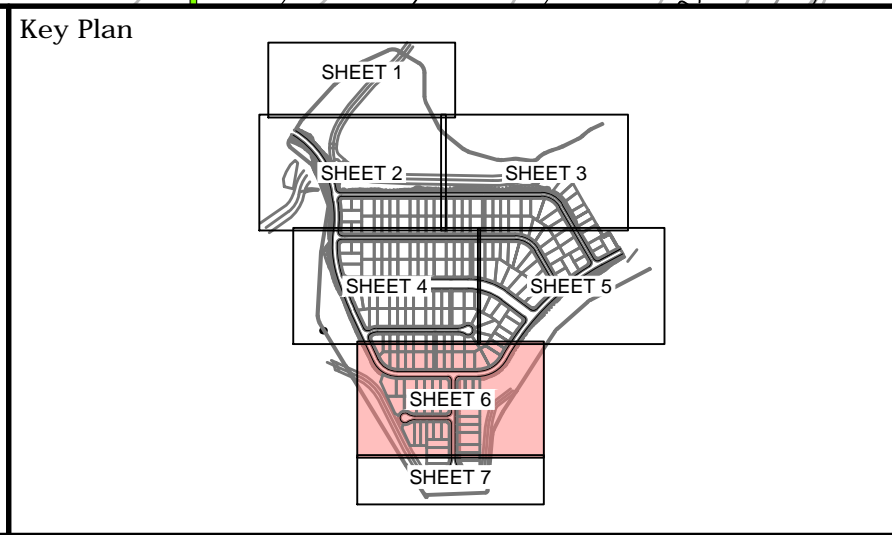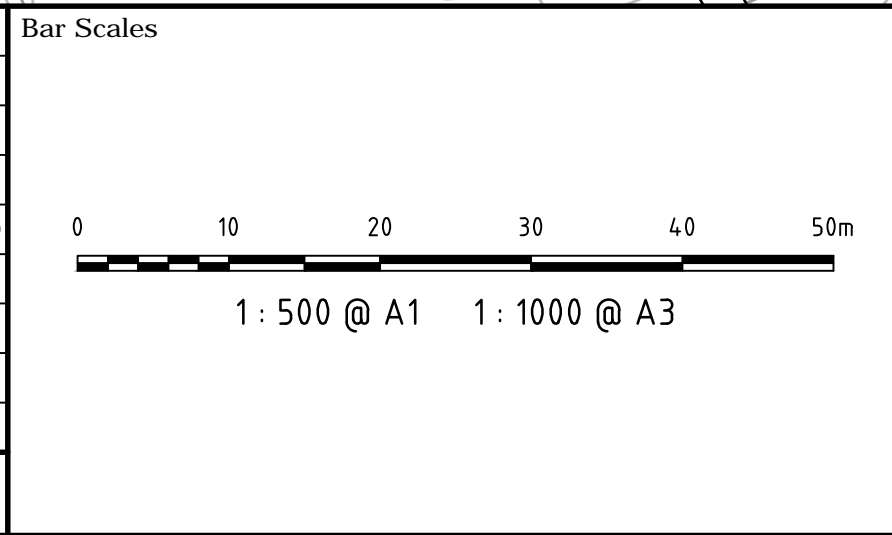

Client



**BATHURST
REGIONAL COUNCIL**

Scales	1:500	Drawn	QD
		Designed	GJ & QD
Grid	MGA	Checked	GJ
Height Datum	AHD	Approved	
THIS DRAWING CANNOT BE COPIED OR REPRODUCED IN ANY FORM OR USED FOR ANY OTHER PURPOSE OTHER THAN THAT ORIGINALLY INTENDED WITHOUT THE WRITTEN PERMISSION OF AT&I			


Project

**WINDRADYNE
1100**

Title

**SITWORKS AND
STORMWATER DRAINAGE
PLAN SHEET 6**

Civil Engineers and Project Managers



at&i

Level 7, 153 Walker Street
North Sydney NSW 2060
ABN 96 130 882 405
Tel: 02 9439 1777
Fax: 02 9923 1055
www.atl.net.au
info@atl.net.au

Status

FOR APPROVAL

NOT TO BE USED FOR CONSTRUCTION

Drawing No.

17-465-DA018

Project No.

17-465

Issue

F

A1

COPY ONLY CHECK SCALE


**BATHURST
REGIONAL COUNCIL**

Development Application
2018/395


Development Approval
has been granted
subject to conditions
imposed by Council's
Notices of
Determination.

NOTE:
Read conditions of
Approval before
commencing work.

28 April 2021
Per: LMW

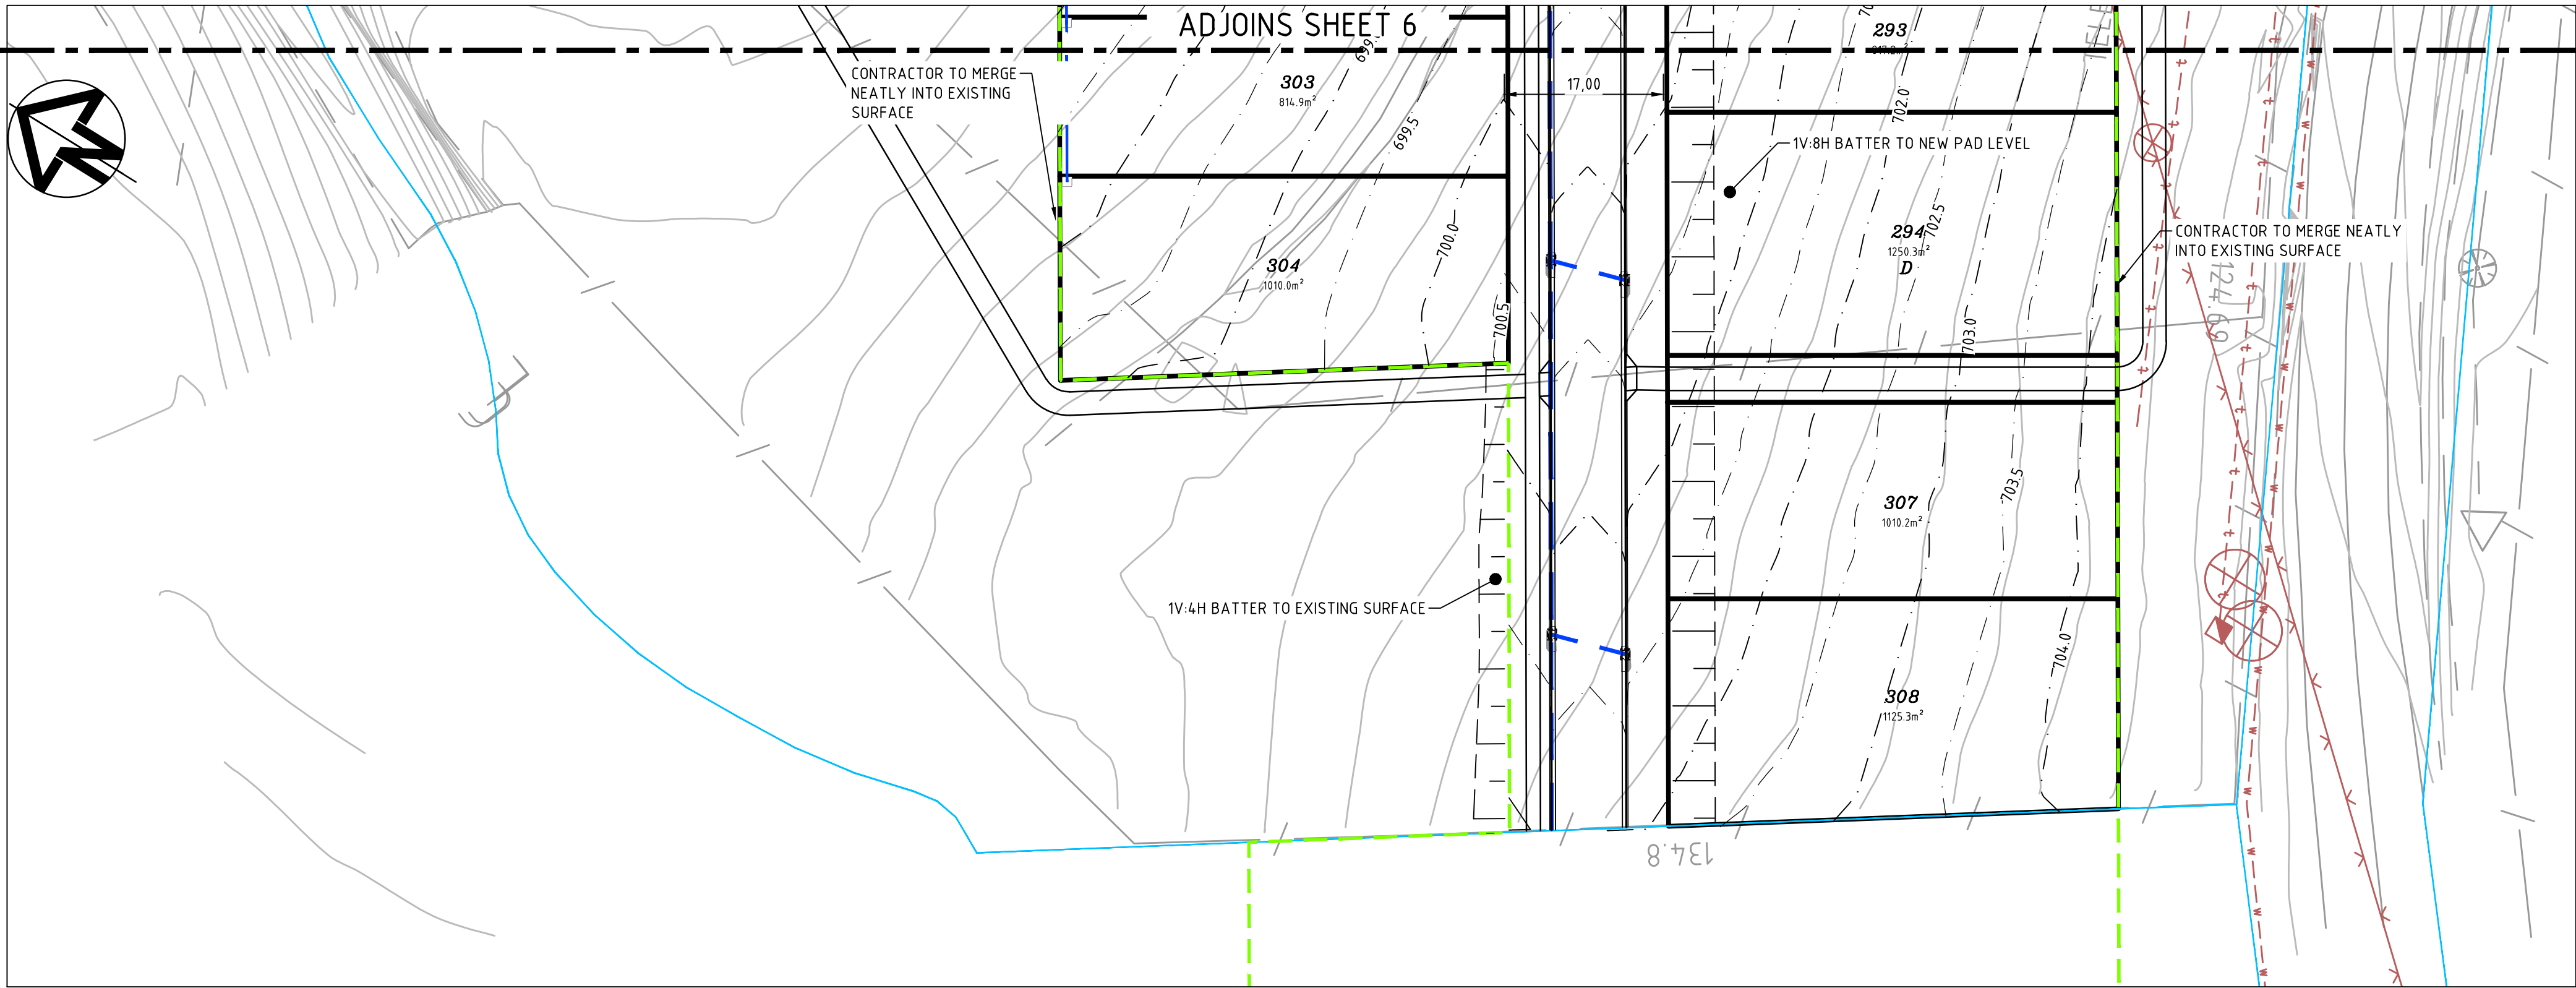

			Bar Scales		Key Plan	Client	Scales		Drawn	QD	Project	Civil Engineers and Project Managers														
							1:500		Designed	GJ & QD		at&l	Level 7, 153 Walker Street North Sydney NSW 2060 ABN 96 130 882 405 Tel: 02 9439 1777 Fax: 02 9923 1055 www.atl.net.au info@atl.net.au	Status												
F	ISSUE FOR APPROVAL	16-06-20	0 10 20 30 40 50m				Grid	MGA	Checked	GJ	WINDRADYNE 1100															
E	ISSUE FOR APPROVAL	24-04-20	1: 500 @ A1 1: 1000 @ A3				Height Datum	AHD	Approved																	
D	ISSUE FOR APPROVAL	03-05-19					THIS DRAWING CANNOT BE COPIED OR REPRODUCED IN ANY FORM OR USED FOR ANY OTHER PURPOSE OTHER THAN THAT ORIGINALLY INTENDED WITHOUT THE WRITTEN PERMISSION OF AT&L				Title	FOR APPROVAL NOT TO BE USED FOR CONSTRUCTION														
C	ISSUE FOR APPROVAL	18-03-19																								
B	ISSUE FOR APPROVAL	07-03-19																								
A	ISSUE FOR APPROVAL	24-01-19																								
Issue	Description	Date									SITWORKS AND STORMWATER DRAINAGE PLAN SHEET 7A AND 7B	Drawing No. 17-465-DA019	Project No. 17-465	Issue F												

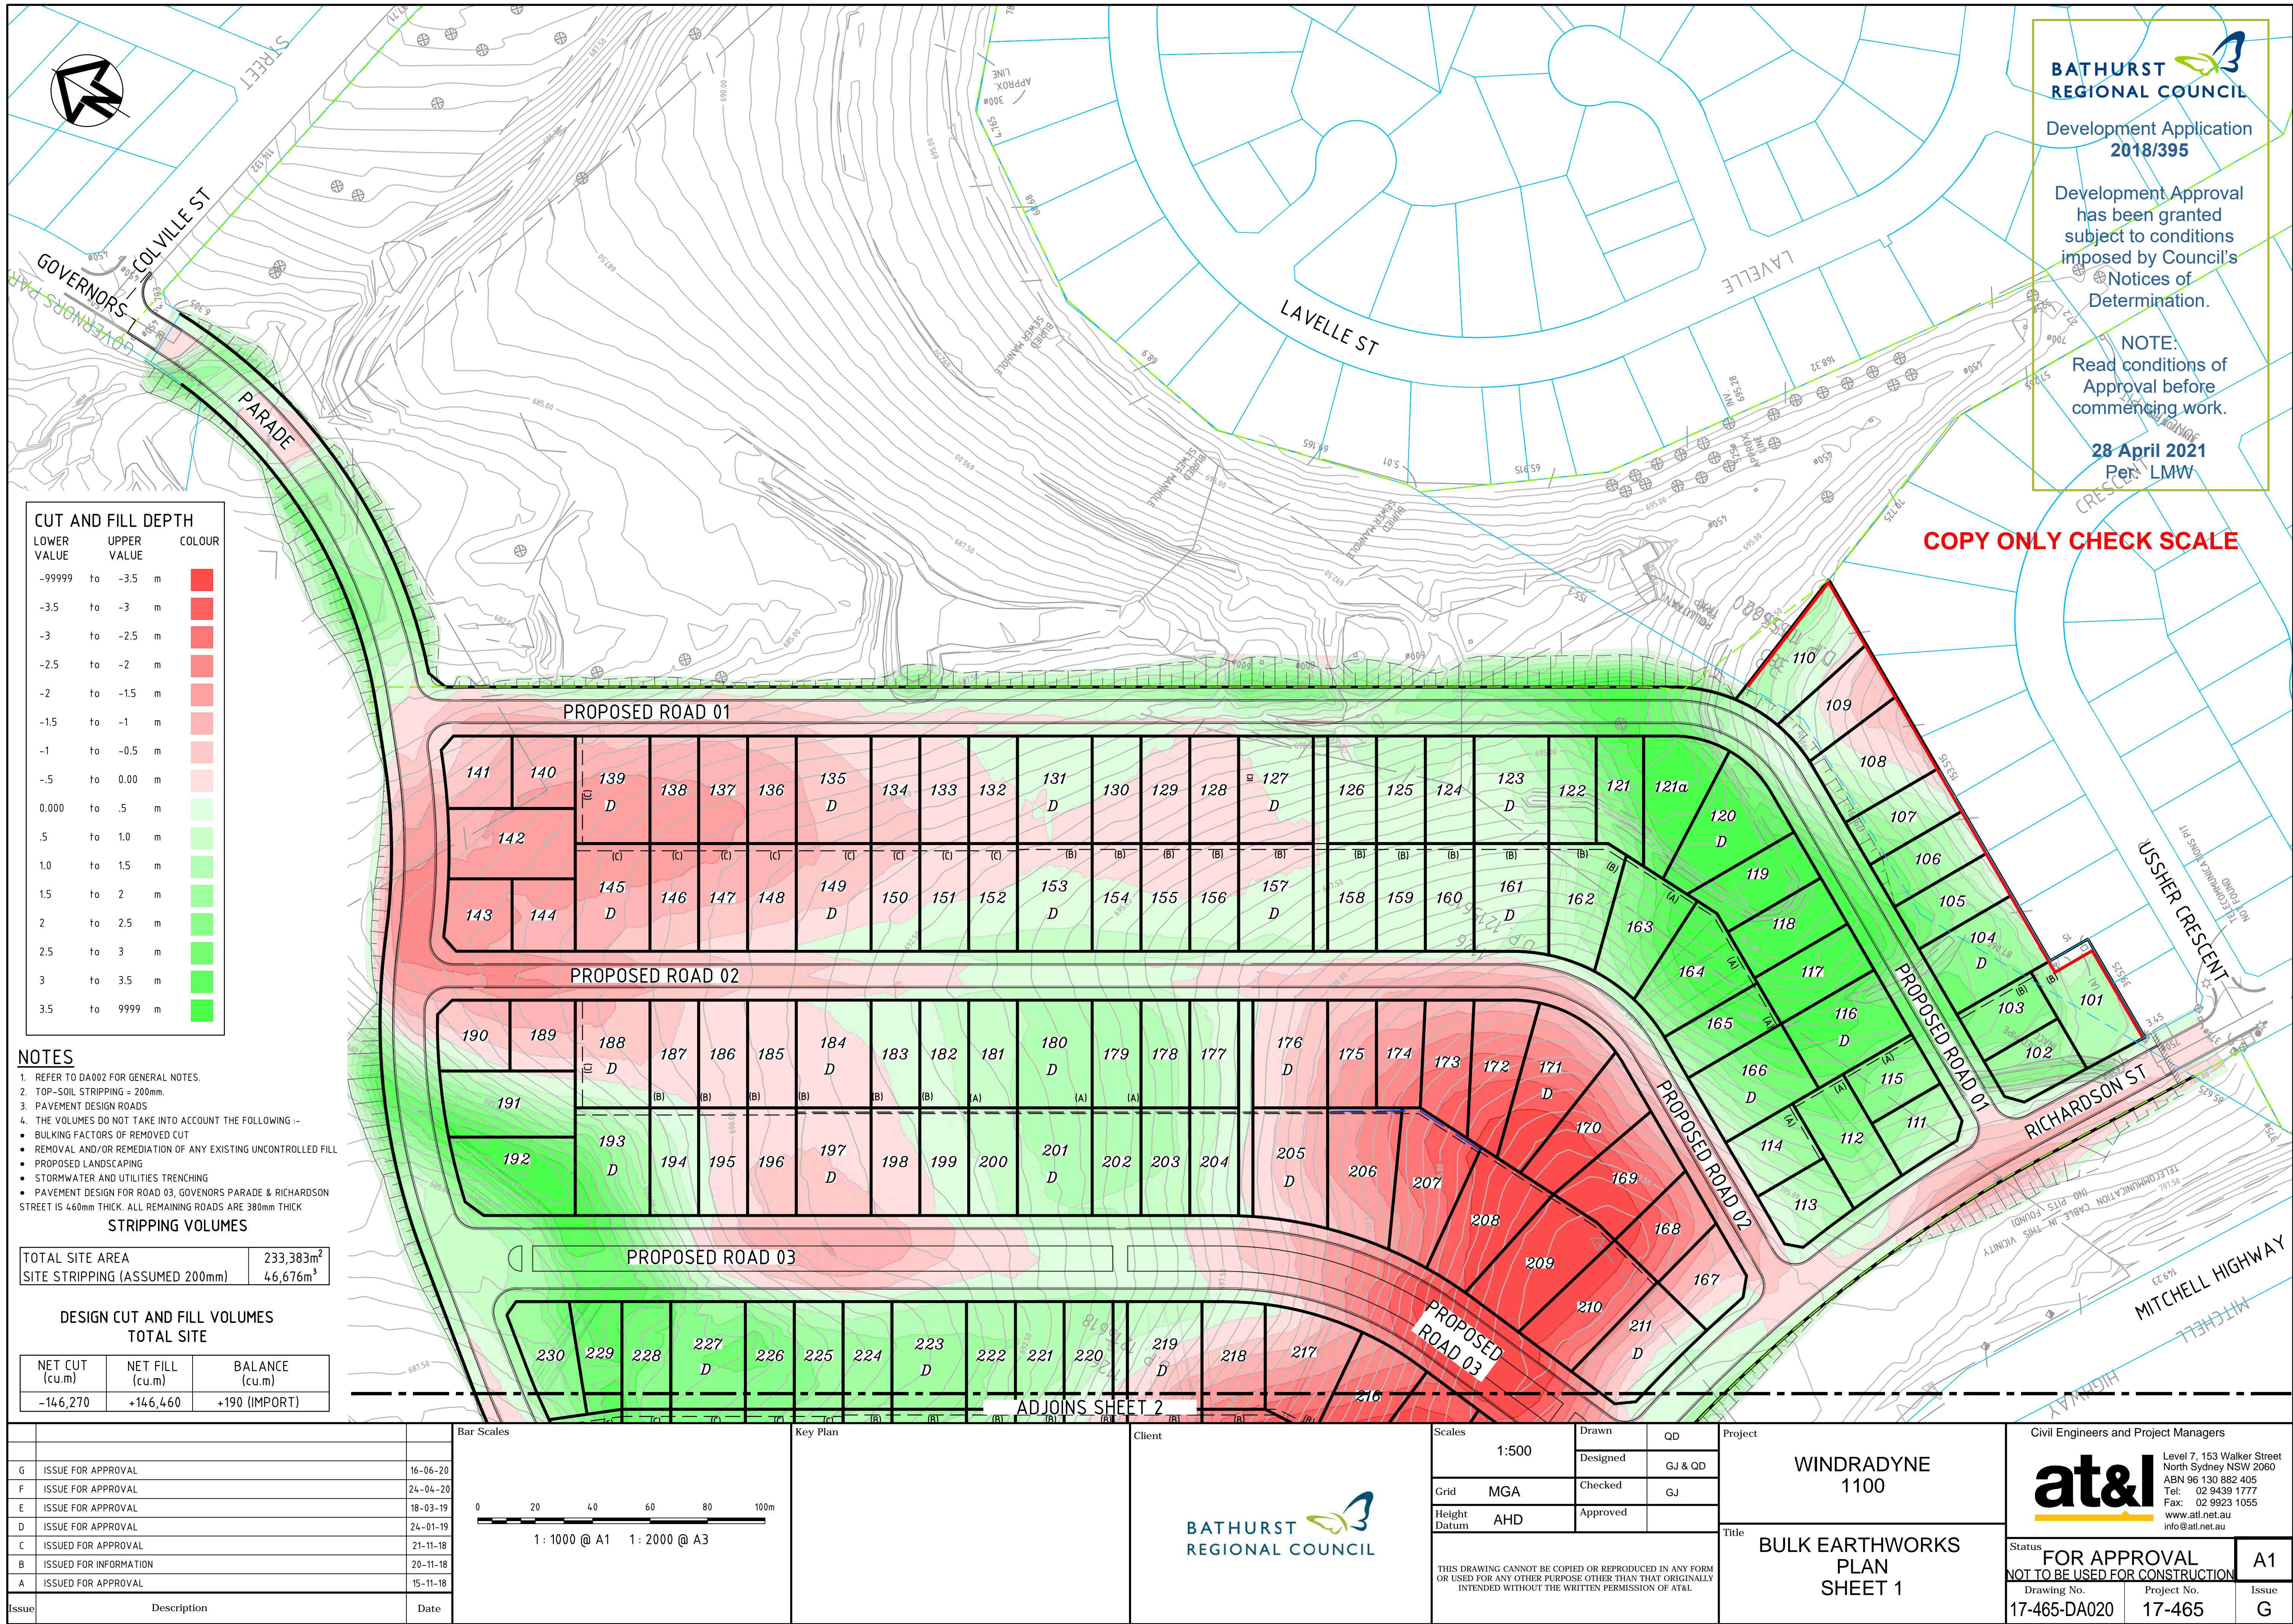

BATHURST
REGIONAL COUNCIL

Development Application
2018/395

Development Approval
has been granted
subject to conditions
imposed by Council's
Notices of
Determination.

NOTE:
Read conditions of
Approval before
commencing work.

28 April 2021
Per: LMW

CUT AND FILL DEPTH					
LOWER VALUE		UPPER VALUE		COLOUR	
-99999	to	-3.5	m		
-3.5	to	-3	m		
-3	to	-2.5	m		
-2.5	to	-2	m		
-2	to	-1.5	m		
-1.5	to	-1	m		
-1	to	-0.5	m		
-0.5	to	0.00	m		
0.000	to	.5	m		
.5	to	1.0	m		
1.0	to	1.5	m		
1.5	to	2	m		
2	to	2.5	m		
2.5	to	3	m		
3	to	3.5	m		
3.5	to	9999	m		

- NOTES
- REFER TO DA002 FOR GENERAL NOTES.
 - TOP-SOIL STRIPPING = 200mm.
 - PAVEMENT DESIGN ROADS
 - THE VOLUMES DO NOT TAKE INTO ACCOUNT THE FOLLOWING -
 - BULKING FACTORS OF REMOVED CUT
 - REMOVAL AND/OR REMEDIATION OF ANY EXISTING UNCONTROLLED FILL
 - PROPOSED LANDSCAPING
 - STORMWATER AND UTILITIES TRENCHING
 - PAVEMENT DESIGN FOR ROAD 03, GOVERNORS PARADE & RICHARDSON STREET IS 460mm THICK. ALL REMAINING ROADS ARE 380mm THICK


STRIPPING VOLUMES

TOTAL SITE AREA	233,383m ²
SITE STRIPPING (ASSUMED 200mm)	46,676m ³

DESIGN CUT AND FILL VOLUMES
TOTAL SITE

NET CUT (cu.m)	NET FILL (cu.m)	BALANCE (cu.m)
-146,270	+146,460	+190 (IMPORT)

Issue	Description	Date
G	ISSUE FOR APPROVAL	16-06-20
F	ISSUE FOR APPROVAL	24-04-20
E	ISSUE FOR APPROVAL	18-03-19
D	ISSUE FOR APPROVAL	24-01-19
C	ISSUED FOR APPROVAL	21-11-18
B	ISSUED FOR INFORMATION	20-11-18
A	ISSUED FOR APPROVAL	15-11-18

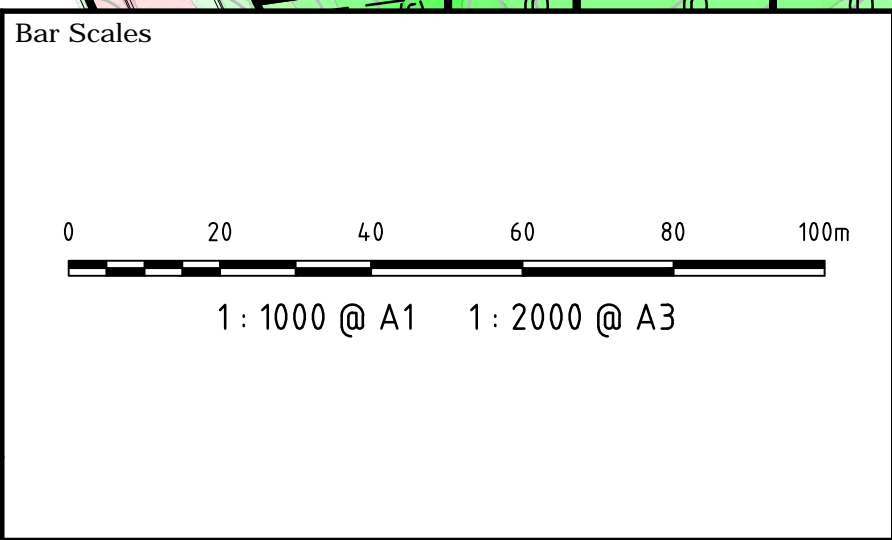

Key Plan

BATHURST
REGIONAL COUNCIL

Client

BATHURST
REGIONAL COUNCIL

Scales	1:500	Drawn	QD
		Designed	GJ & QD
Grid	MGA	Checked	GJ
Height Datum	AHD	Approved	
THIS DRAWING CANNOT BE COPIED OR REPRODUCED IN ANY FORM OR USED FOR ANY OTHER PURPOSE OTHER THAN THAT ORIGINALLY INTENDED WITHOUT THE WRITTEN PERMISSION OF AT&I			

Project

WINDRADYNE
1100

Title

BULK EARTHWORKS
PLAN
SHEET 1

Civil Engineers and Project Managers

at&i

Level 7, 153 Walker Street
North Sydney NSW 2060
ABN 96 130 882 405
Tel: 02 9439 1777
Fax: 02 9923 1055
www.atl.net.au
info@atl.net.au

Status

FOR APPROVAL
NOT TO BE USED FOR CONSTRUCTION

A1

Drawing No.



17-465-DA020

Project No.

17-465

Issue

G

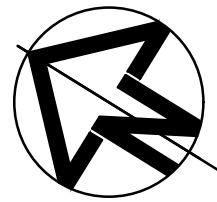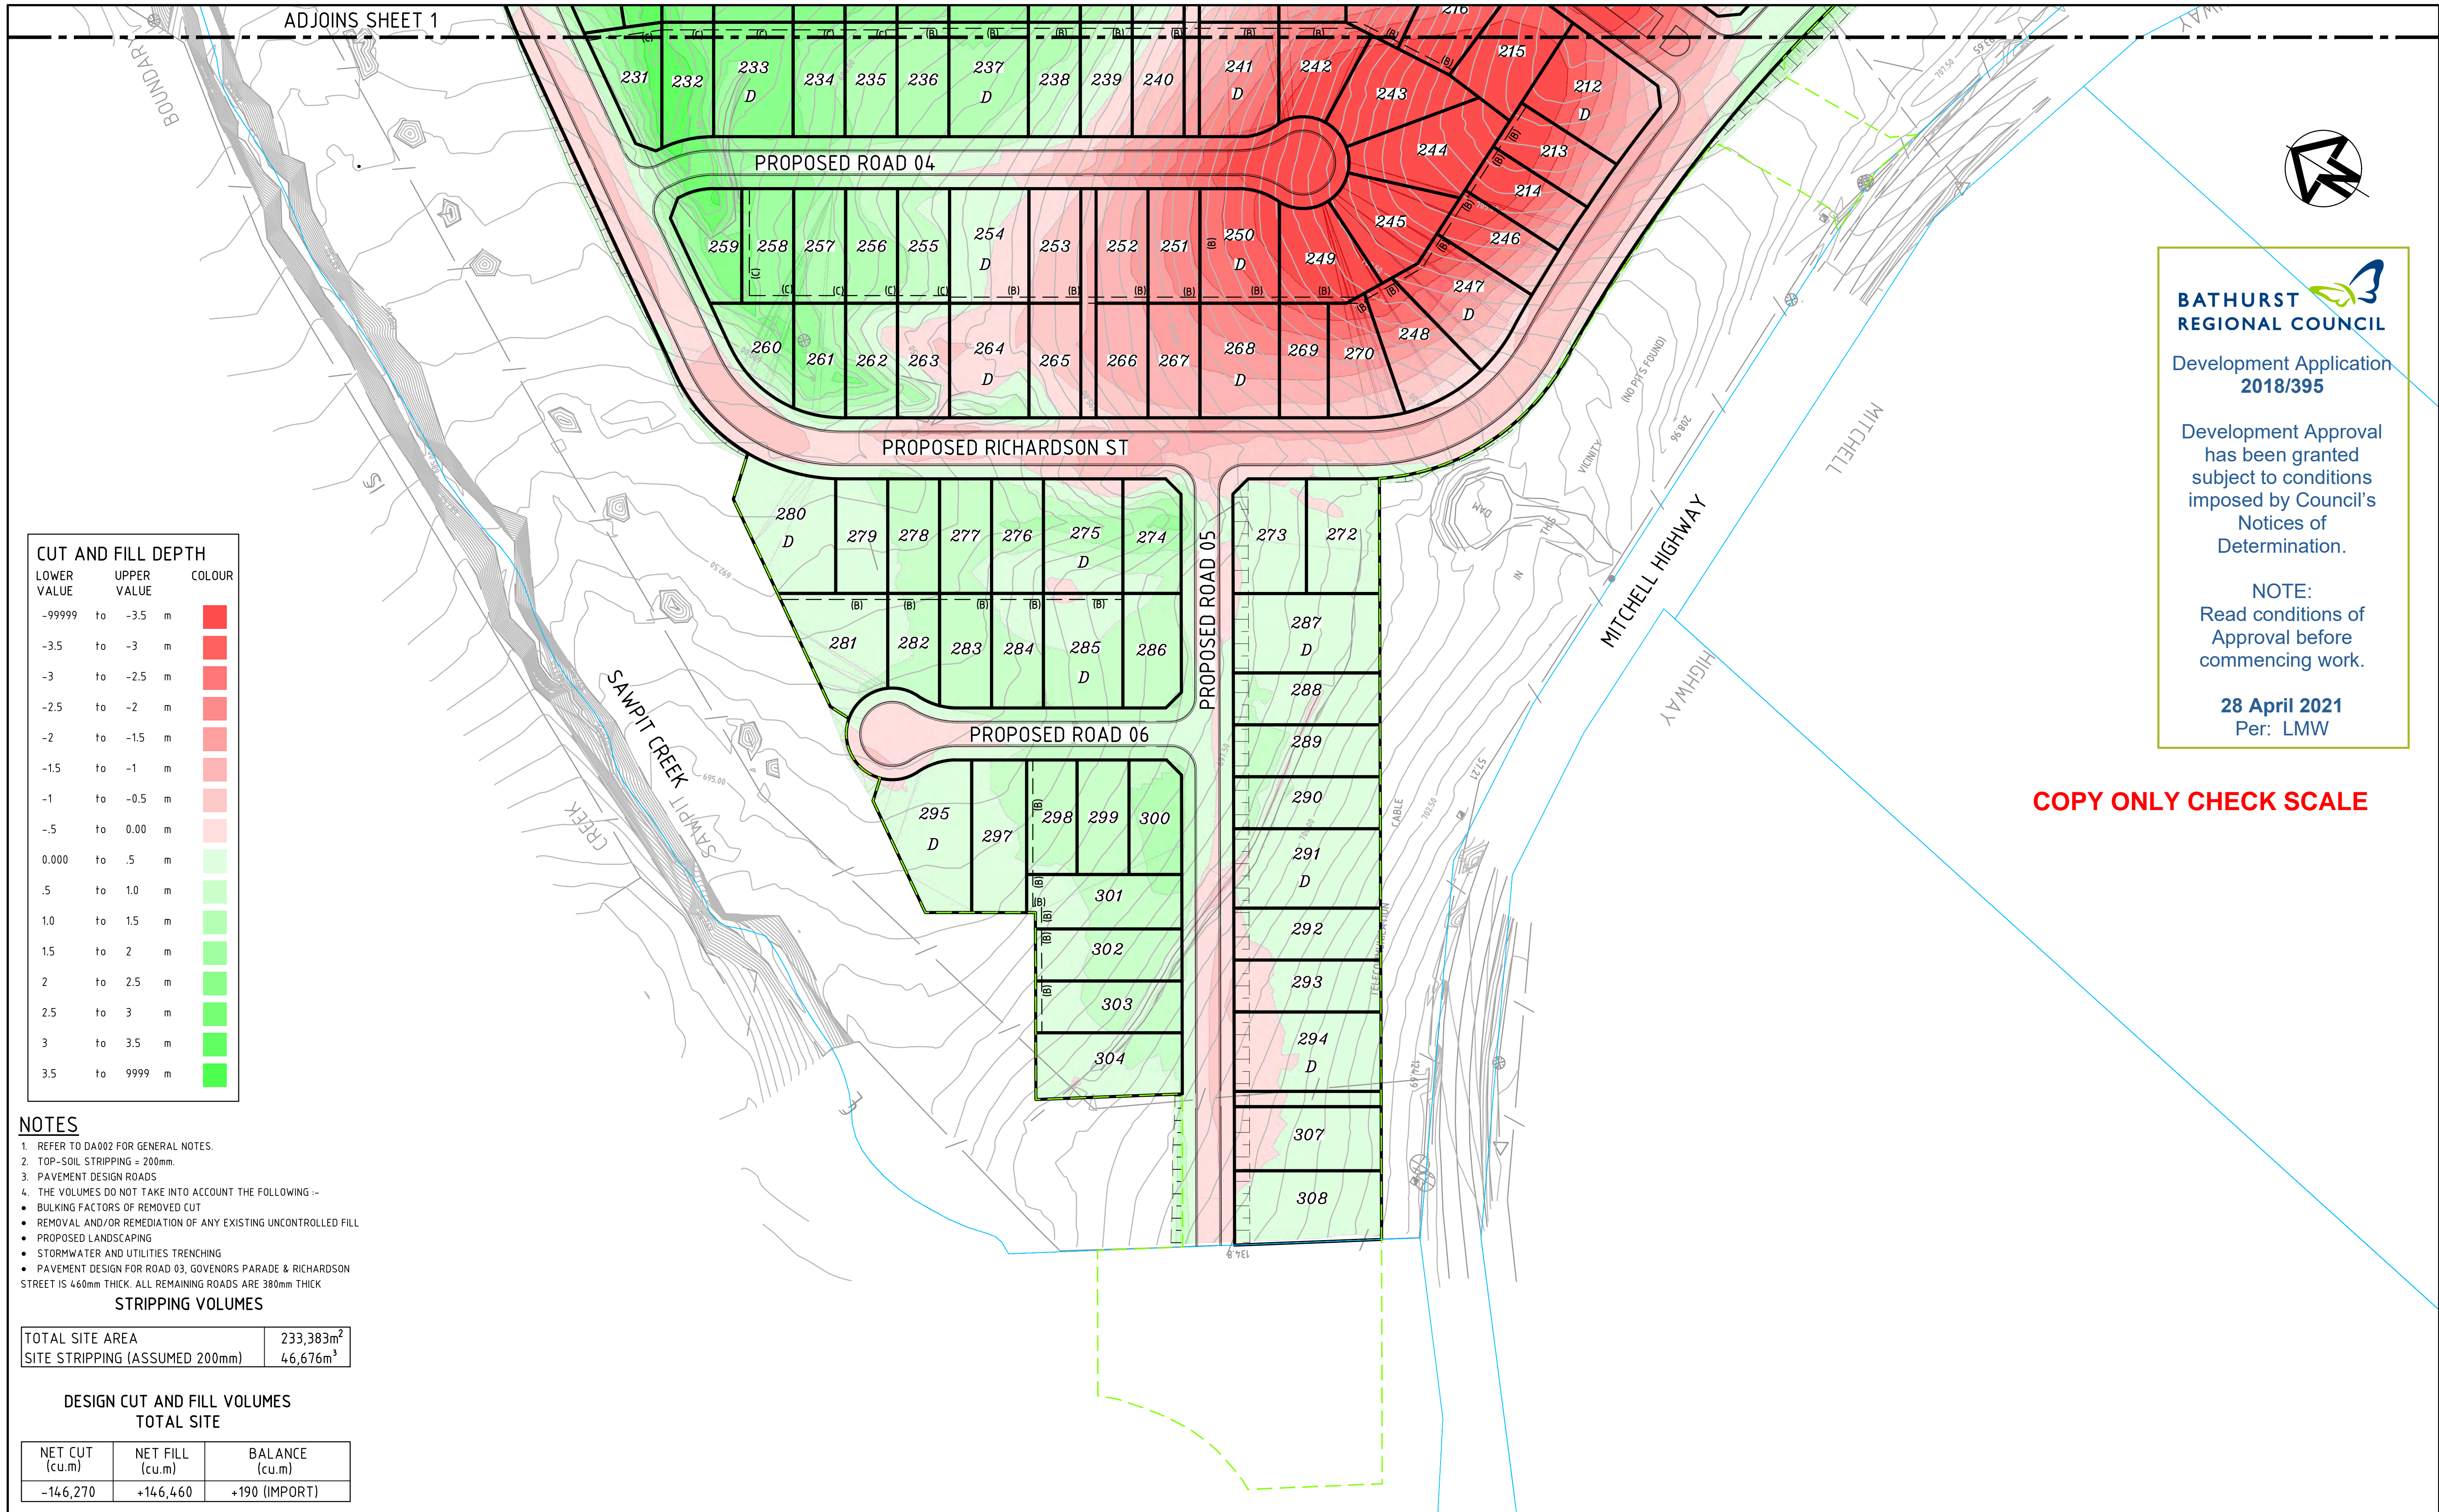

BATHURST REGIONAL COUNCIL

Development Application
2018/395

Development Approval
has been granted
subject to conditions
imposed by Council's
Notices of
Determination.


NOTE:
Read conditions of
Approval before
commencing work.

28 April 2021
Per: LMW

COPY ONLY CHECK SCALE

			<div>Bar Scales</div> <div><div><div></div><div></div><div></div><div></div><div></div><div></div><div></div><div></div><div></div><div></div><div></div><div></div><div></div><div></div><div></div><div></div><div></div><div></div><div></div><div></div><div></div><div></div><div></div><div></div><div></div><div></div><div></div><div></div><div></div><div></div><div></div><div></div><div></div><div></div><div></div><div></div><div></div><div></div><div></div><div></div><div></div><div></div><div></div><div></div><div></div><div></div><div></div><div></div><div></div><div></div><div></div><div></div><div></div><div></div><div></div><div></div><div></div><div></div><div></div><div></div><div></div><div></div><div></div><div></div><div></div><div></div><div></div><div></div><div></div><div></div><div></div><div></div><div></div><div></div><div></div><div></div><div></div><div></div><div></div><div></div><div></div><div></div><div></div><div></div><div></div><div></div><div></div><div></div><div></div><div></div><div></div><div></div><div></div><div></div><div></div><div></div><div></div><div></div><div></div><div></div><div></div><div></div><div></div><div></div><div></div><div></div><div></div><div></div><div></div><div></div><div></div><div></div><div></div><div></div><div></div><div></div><div></div><div></div><div></div><div></div><div></div><div></div><div></div><div></div><di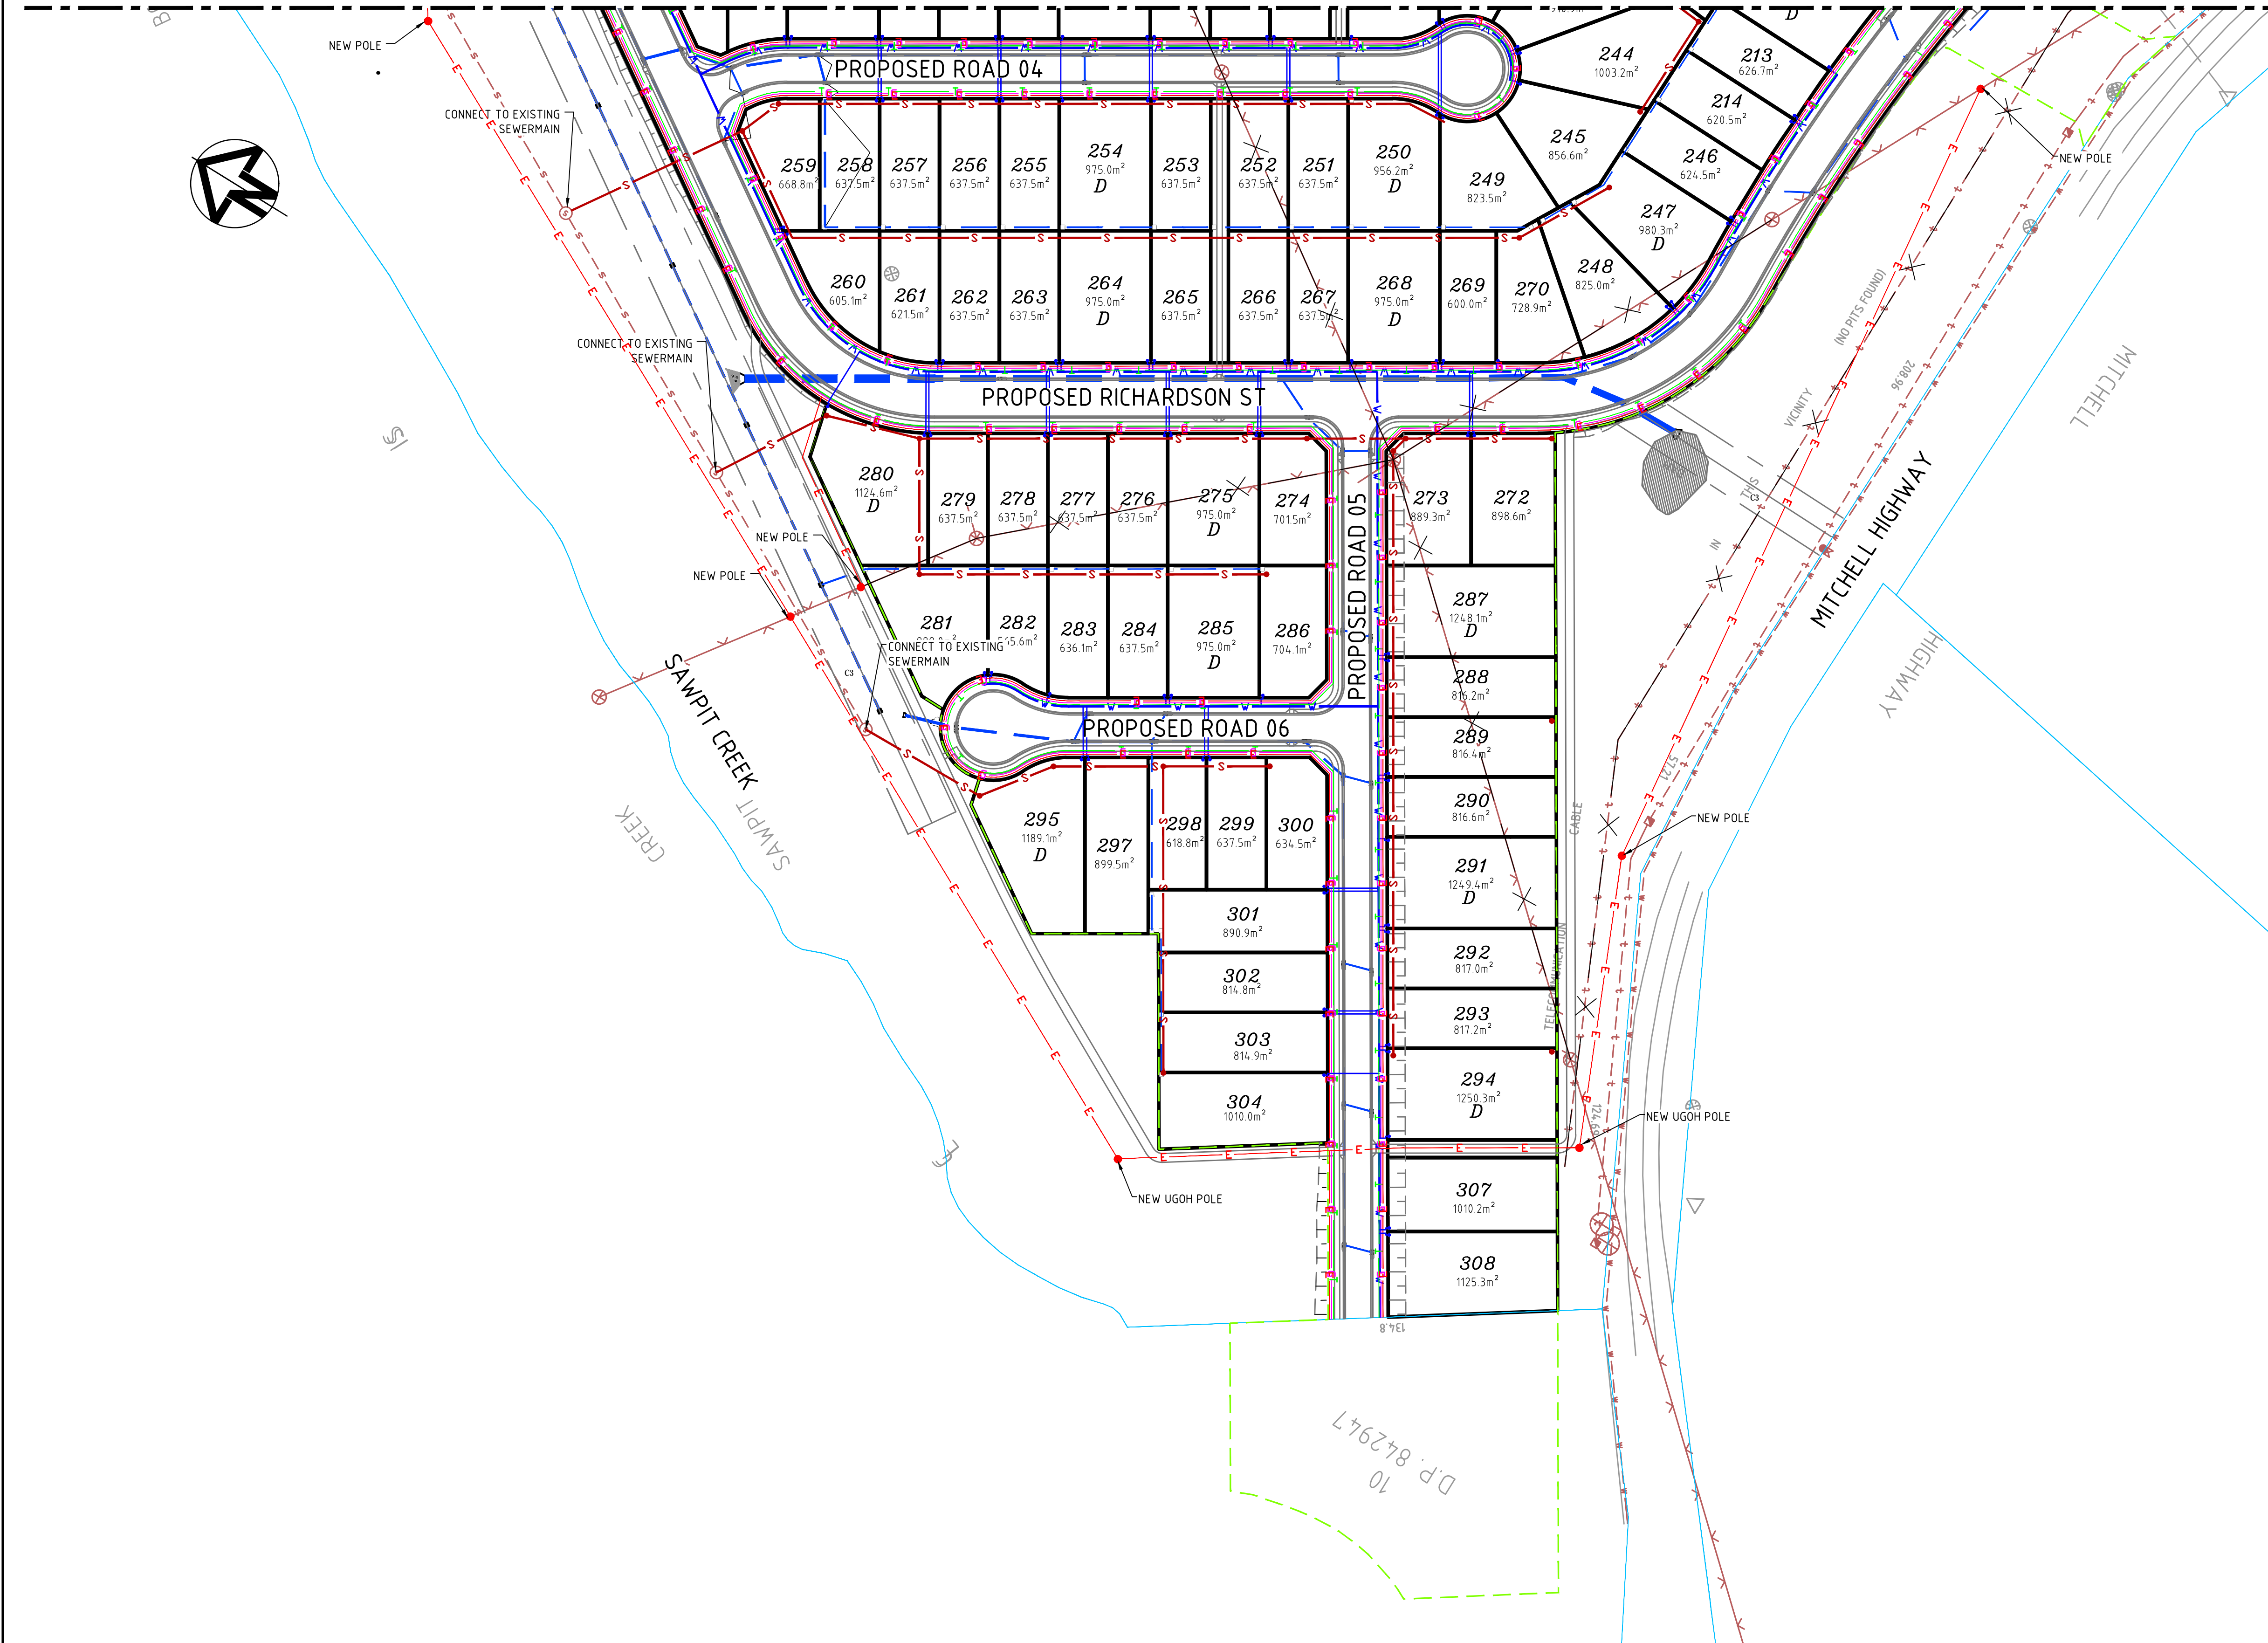

SERVICES LEGEND		
	PROPOSED SERVICES	EXISTING SERVICES
ELECTRICITY		
ELECTRICITY OVERHEAD		
TELSTRA CONDUITS		
SEWER SERVICE		
WATER SERVICE		
POTABLE WATER SERVICE		
GAS SERVICE		
HIGH PRESSURE GAS SERVICE		
UNKNOWN SERVICE		
DISUSED SERVICE		
STORMWATER		
WATER HYDRANT		
WATER STOP VALVE		
SEWER MANHOLE		
SEWER RODDING POINT		
SEWER TERMINAL		
MAINTENANCE SHAFT		
WATER METER AND CONDUIT		
PRESSURE REDUCER		
POWER POLE		

NOTES
1. SUBSTATION LOCATIONS AS PART OF DETAILED DESIGN.
2. SERVICE LOCATIONS AS PER BATHURST STD DRAWING EN 7885 FOR 4.5m WIDE FOOTPATHS.

BATHURST REGIONAL COUNCIL

Development Application
2018/395


Development Approval
has been granted
subject to conditions
imposed by Council's
Notices of
Determination.


NOTE:
Read conditions of
Approval before
commencing work.

28 April 2021
Per: LMW

COPY ONLY CHECK SCALE

--	--	

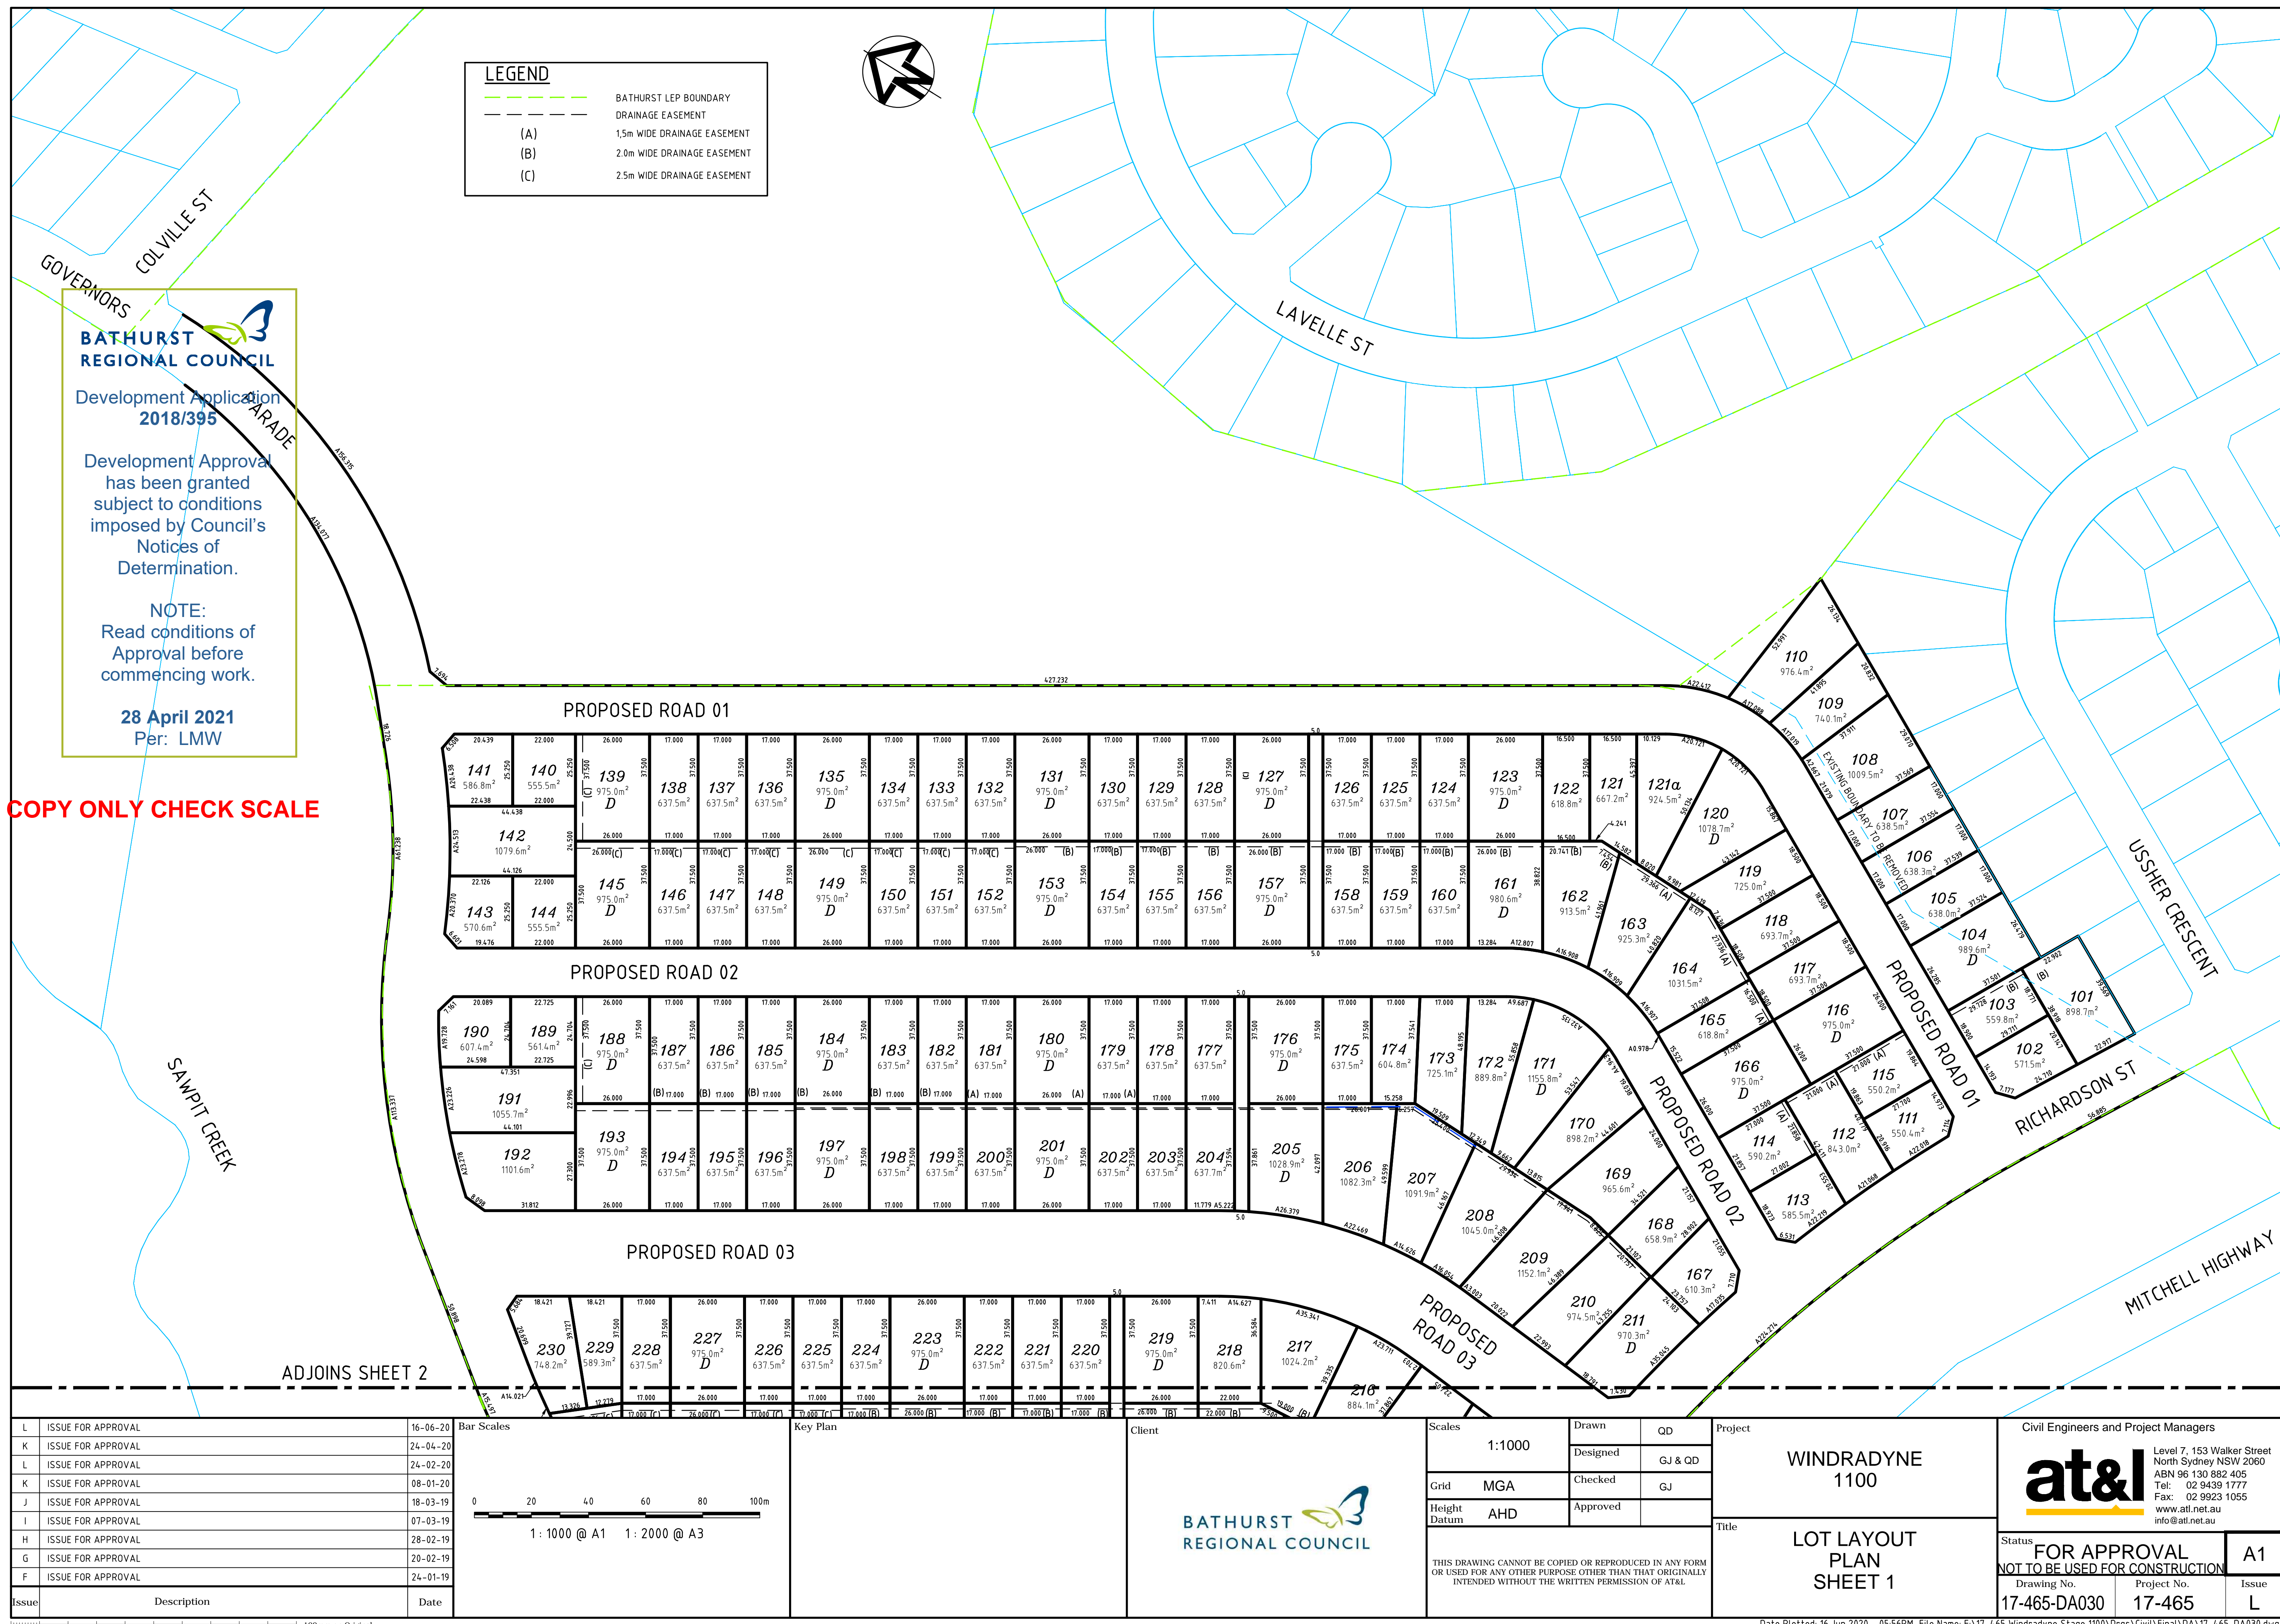

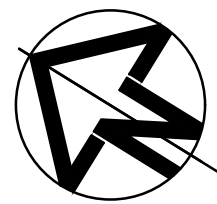

ADJOINS SHEET 1

**BATHURST
REGIONAL COUNCIL**

Development Application
2018/395

Development Approval
has been granted
subject to conditions
imposed by Council's
Notices of
Determination.

NOTE:
Read conditions of
Approval before
commencing work.


28 April 2021
Per: LMW

COPY ONLY CHECK SCALE

LEGEND

	BATHURST LEP BOUNDARY
	DRAINAGE EASEMENT
(A)	1.5m WIDE DRAINAGE EASEMENT
(B)	2.0m WIDE DRAINAGE EASEMENT
(C)	2.5m WIDE DRAINAGE EASEMENT

J	ISSUE FOR APPROVAL	16-06-20
I	ISSUE FOR APPROVAL	24-04-20
H	ISSUE FOR APPROVAL	24-02-20
G	ISSUE FOR APPROVAL	08-01-20
F	ISSUE FOR APPROVAL	18-03-19
E	ISSUE FOR APPROVAL	14-03-19
D	ISSUE FOR APPROVAL	07-03-19
C	ISSUE FOR APPROVAL	28-02-19
B	ISSUE FOR APPROVAL	20-02-19
Issue	Description	Date

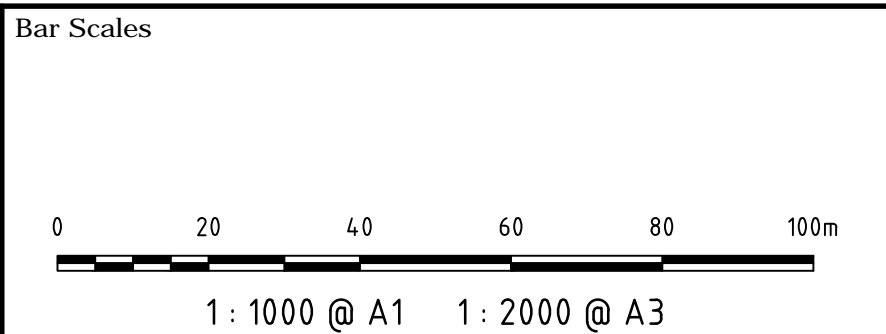

Key Plan

Client

Scales	1:1000
Grid	MGA
Height Datum	AHD
THIS DRAWING CANNOT BE COPIED OR REPRODUCED IN ANY FORM OR USED FOR ANY OTHER PURPOSE OTHER THAN THAT ORIGINALLY INTENDED WITHOUT THE WRITTEN PERMISSION OF AT&I	

Drawn	QD
Designed	GJ & QD
Checked	GJ
Approved	
Project	WINDRADYNE 1100
Title	LOT LAYOUT PLAN SHEET 2

Civil Engineers and Project Managers		
Level 7, 153 Walker Street North Sydney NSW 2060 ABN 96 130 882 405 Tel: 02 9439 1777 Fax: 02 9923 1055 www.atl.net.au info@atl.net.au		
Status	FOR APPROVAL NOT TO BE USED FOR CONSTRUCTION	A1
Drawing No.	17-465-DA031	Issue J
Project No.	17-465	