


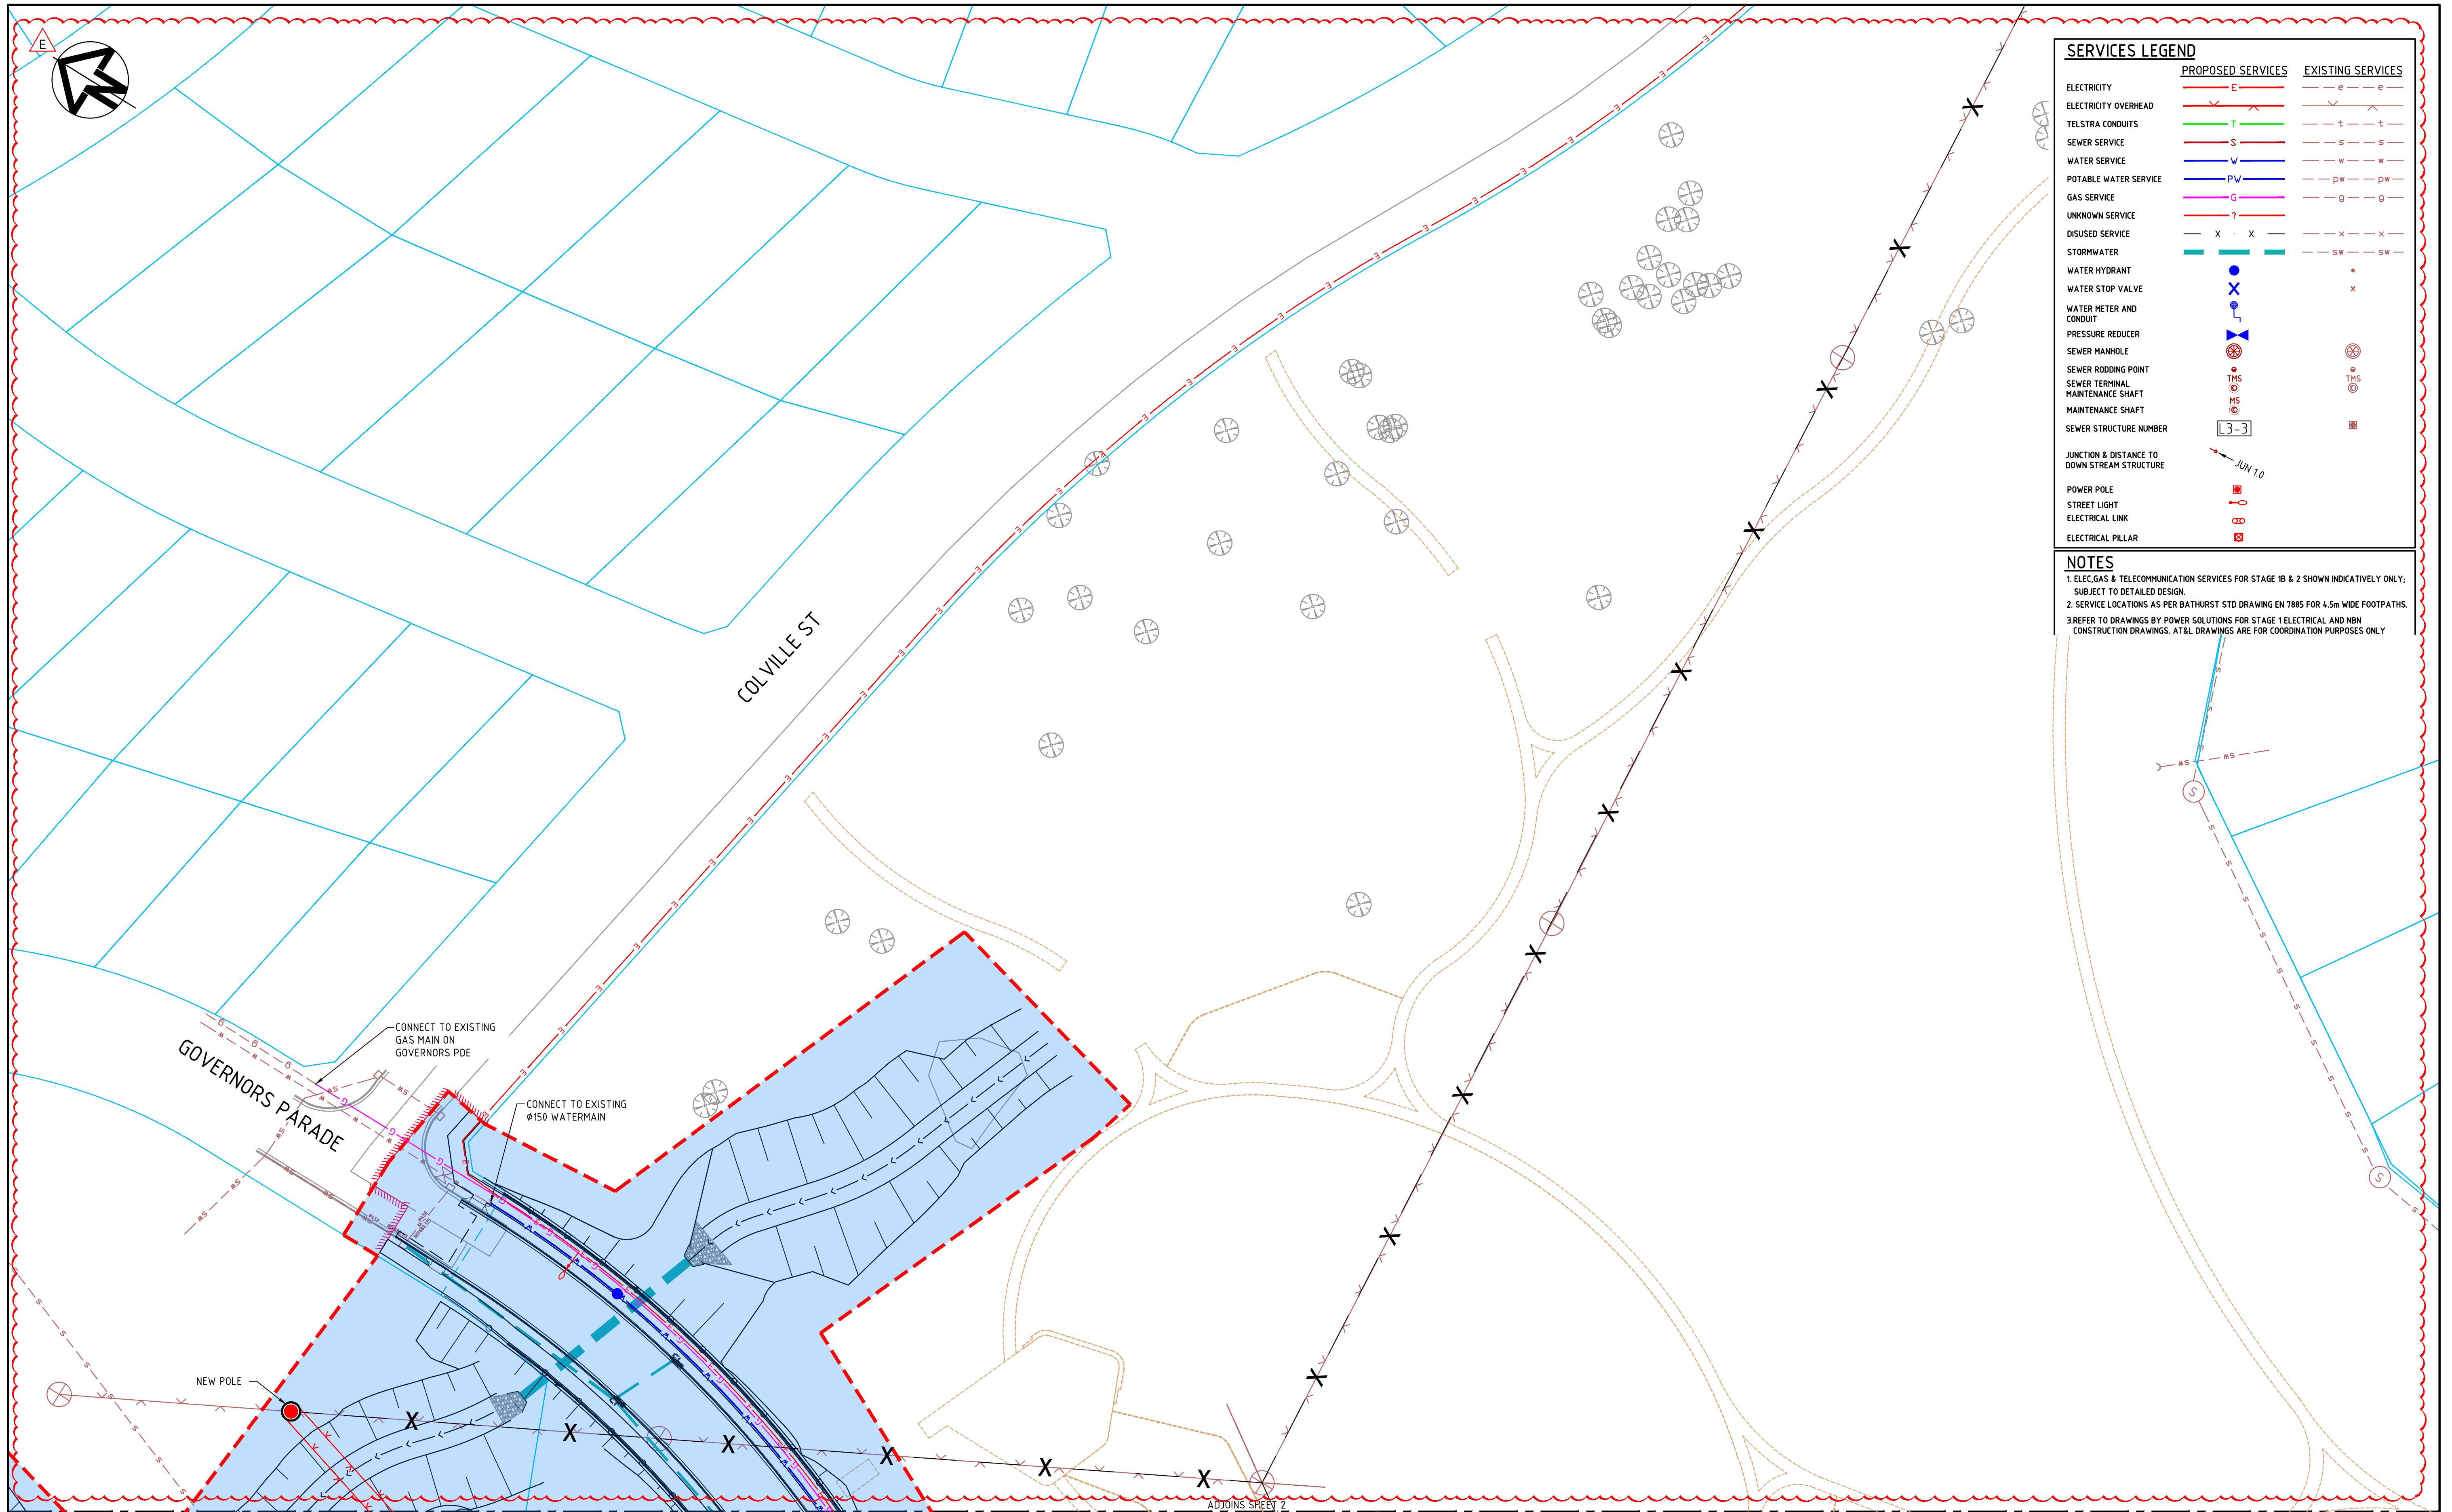

SERVICES LEGEND		
	PROPOSED SERVICES	EXISTING SERVICES
ELECTRICITY		
ELECTRICITY OVERHEAD		
TELSTRA CONDUITS		
SEWER SERVICE		
WATER SERVICE		
POTABLE WATER SERVICE		
GAS SERVICE		
UNKNOWN SERVICE		
DISUSED SERVICE		
STORMWATER		
WATER HYDRANT		
WATER STOP VALVE		
WATER METER AND CONDUIT		
PRESSURE REDUCER		
SEWER MANHOLE		
SEWER RODDING POINT		
SEWER TERMINAL		
MAINTENANCE SHAFT		
SEWER STRUCTURE NUMBER		
JUNCTION & DISTANCE TO DOWN STREAM STRUCTURE		
POWER POLE		
STREET LIGHT		
ELECTRICAL LINK		
ELECTRICAL PILLAR		



NOTES

1. ELEC, GAS & TELECOMMUNICATION SERVICES FOR STAGE 1B & 2 SHOWN INDICATIVELY ONLY; SUBJECT TO DETAILED DESIGN.

2. SERVICE LOCATIONS AS PER BATHURST STD DRAWING EN 1885 FOR 4.5m WIDE FOOTPATHS.

3. REFER TO DRAWINGS BY POWER SOLUTIONS FOR STAGE 1 ELECTRICAL AND NON CONSTRUCTION DRAWINGS. AT&L DRAWINGS ARE FOR COORDINATION PURPOSES ONLY.


Issue	Description	Date
E	ISSUE FOR CC	03-07-22
D	ISSUE FOR CC	24-03-22
C	ISSUE FOR CC	23-12-21
B	ISSUE FOR CC	20-08-21
A	ISSUE FOR CC	11-12-20

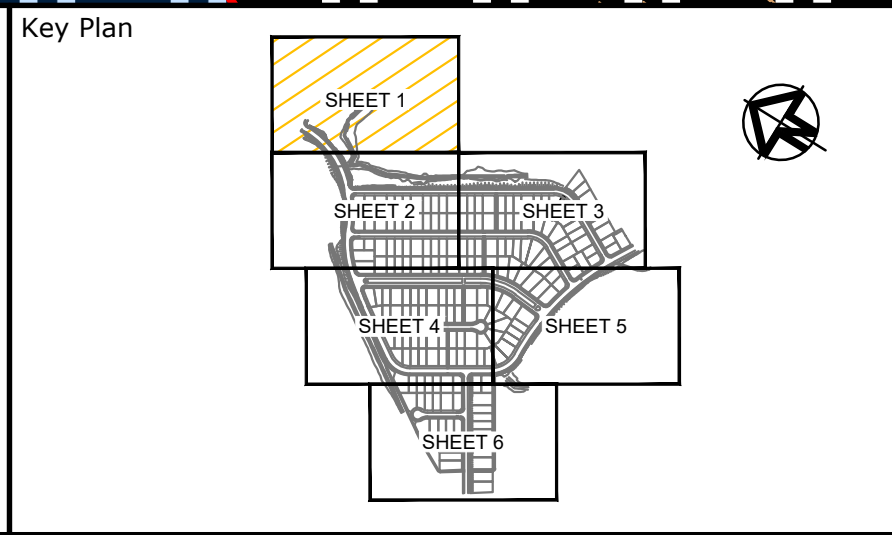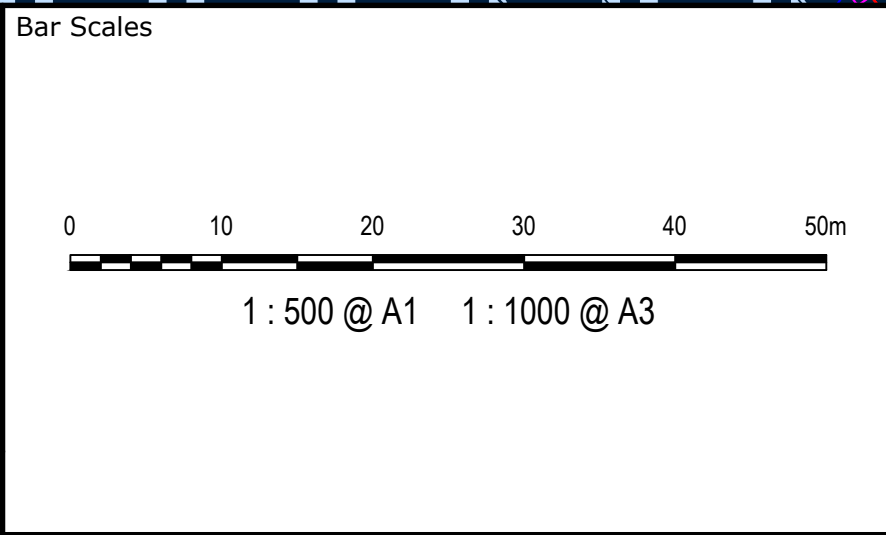

Scales	1:500	Drawn	JH
		Designed	MJO
Grid	MGA	Checked	GJ
Height Datum	AHD	Approved	GJ
THIS DRAWING CANNOT BE COPIED OR REPRODUCED IN ANY FORM OR USED FOR ANY OTHER PURPOSE OTHER THAN THAT ORIGINALLY INTENDED WITHOUT THE WRITTEN PERMISSION OF AT&L			

Project	WINDRADYNE 1100
Title	SERVICES AND UTILITIES COORDINATION PLAN SHEET 1

Civil Engineers and Project Managers		
Level 7, 153 Walker Street North Sydney NSW 2060 ABN 96 130 882 405 Tel: 02 9439 1777 Fax: 02 9923 1055 www.atl.net.au info@atl.net.au		
Status	FOR APPROVAL	A1
Drawing No.	17-465-CC180	Issue
Project No.	17-465	E


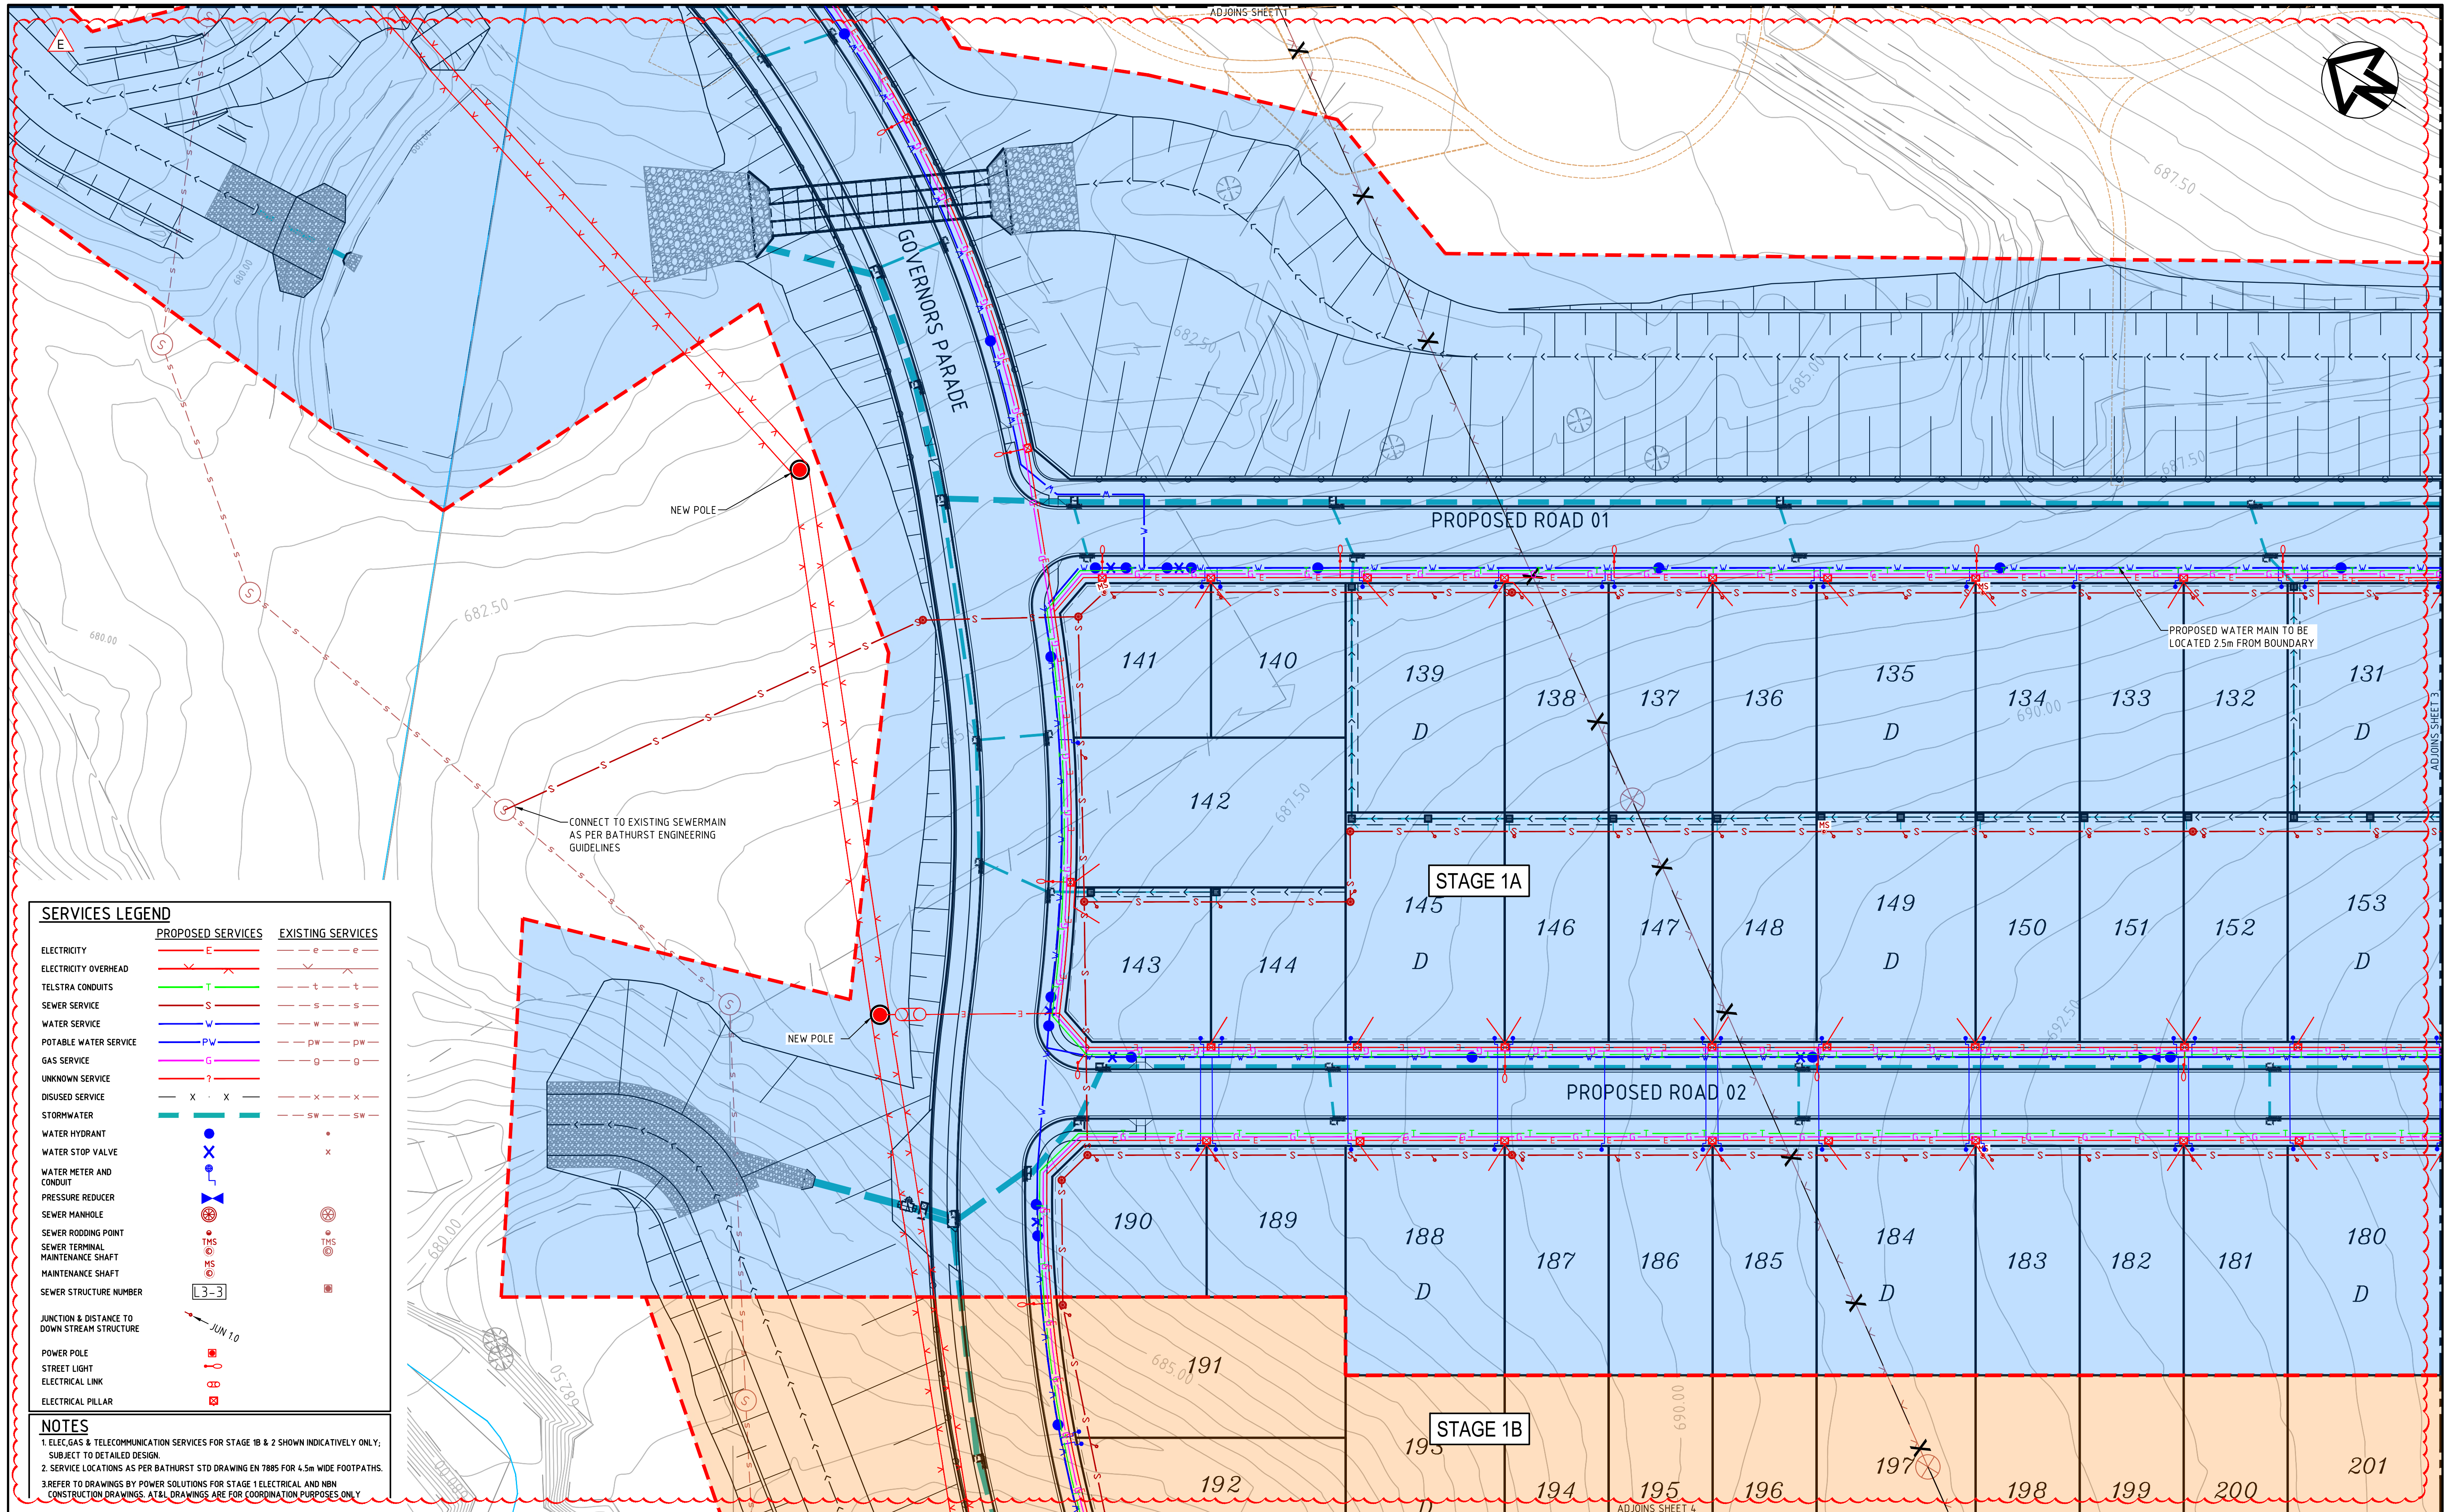


SERVICES LEGEND

	PROPOSED SERVICES	EXISTING SERVICES
ELECTRICITY	—E—	—e—
ELECTRICITY OVERHEAD	—X—	—x—
TELSTRA CONDUITS	—T—	—t—
SEWER SERVICE	—S—	—s—
WATER SERVICE	—W—	—w—
POTABLE WATER SERVICE	—PW—	—pw—
GAS SERVICE	—G—	—g—
UNKNOWN SERVICE	—?—	—?—
DISUSED SERVICE	—X · X—	—x · x—
STORMWATER	—SW—	—sw—
WATER HYDRANT	●	●
WATER STOP VALVE	⊗	⊗
WATER METER AND CONDUIT	⊗	⊗
PRESSURE REDUCER	⊗	⊗
SEWER MANHOLE	⊗	⊗
SEWER RODDING POINT	⊗	⊗
SEWER TERMINAL	⊗	⊗
MAINTENANCE SHAFT	⊗	⊗
SEWER STRUCTURE NUMBER	[3-3]	[3-3]
JUNCTION & DISTANCE TO DOWN STREAM STRUCTURE	⊗ JUN 1.0	⊗
POWER POLE	⊗	⊗
STREET LIGHT	⊗	⊗
ELECTRICAL LINK	⊗	⊗
ELECTRICAL PILLAR	⊗	⊗

NOTES
1. ELEC, GAS & TELECOMMUNICATION SERVICES FOR STAGE 1B & 2 SHOWN INDICATIVELY ONLY; SUBJECT TO DETAILED DESIGN.
2. SERVICE LOCATIONS AS PER BATHURST STD DRAWING EN 7885 FOR 4.5m WIDE FOOTPATHS.
3. REFER TO DRAWINGS BY POWER SOLUTIONS FOR STAGE 1 ELECTRICAL AND NBN CONSTRUCTION DRAWINGS. AT&L DRAWINGS ARE FOR COORDINATION PURPOSES ONLY.

Issue	Description	Date
E	ISSUE FOR CC	03-07-22
D	ISSUE FOR CC	24-03-22
C	ISSUE FOR CC	23-12-21
B	ISSUE FOR CC	20-08-21
A	ISSUE FOR CC	11-12-20

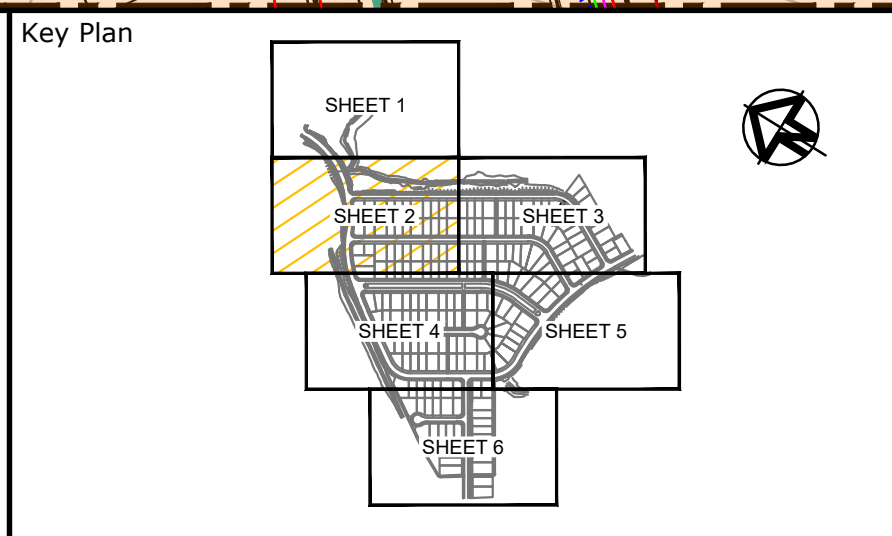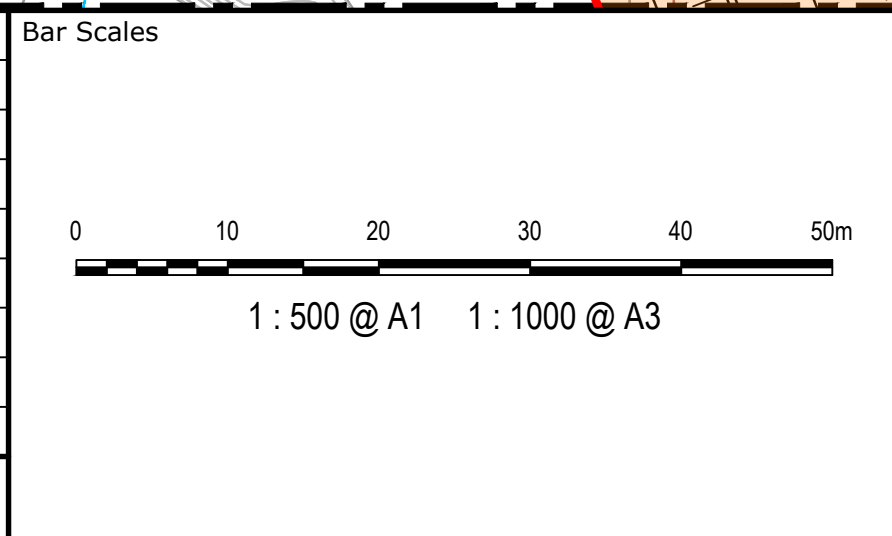

Client

BATHURST REGIONAL COUNCIL

Scales	1:500	Drawn	JH
		Designed	MJO
Grid	MGA	Checked	GJ
Height Datum	AHD	Approved	GJ

Project

WINDRADYNE 1100

Services and Utilities Coordination Plan SHEET 2


Civil Engineers and Project Managers

at&l

Level 7, 153 Walker Street
North Sydney NSW 2060
ABN 96 130 882 405
Tel: 02 9439 1777
Fax: 02 9923 1055
www.atl.net.au
info@atl.net.au

Status: FOR APPROVAL
NOT TO BE USED FOR CONSTRUCTION

Drawing No. 17-465-CC181
Project No. 17-465
Issue E

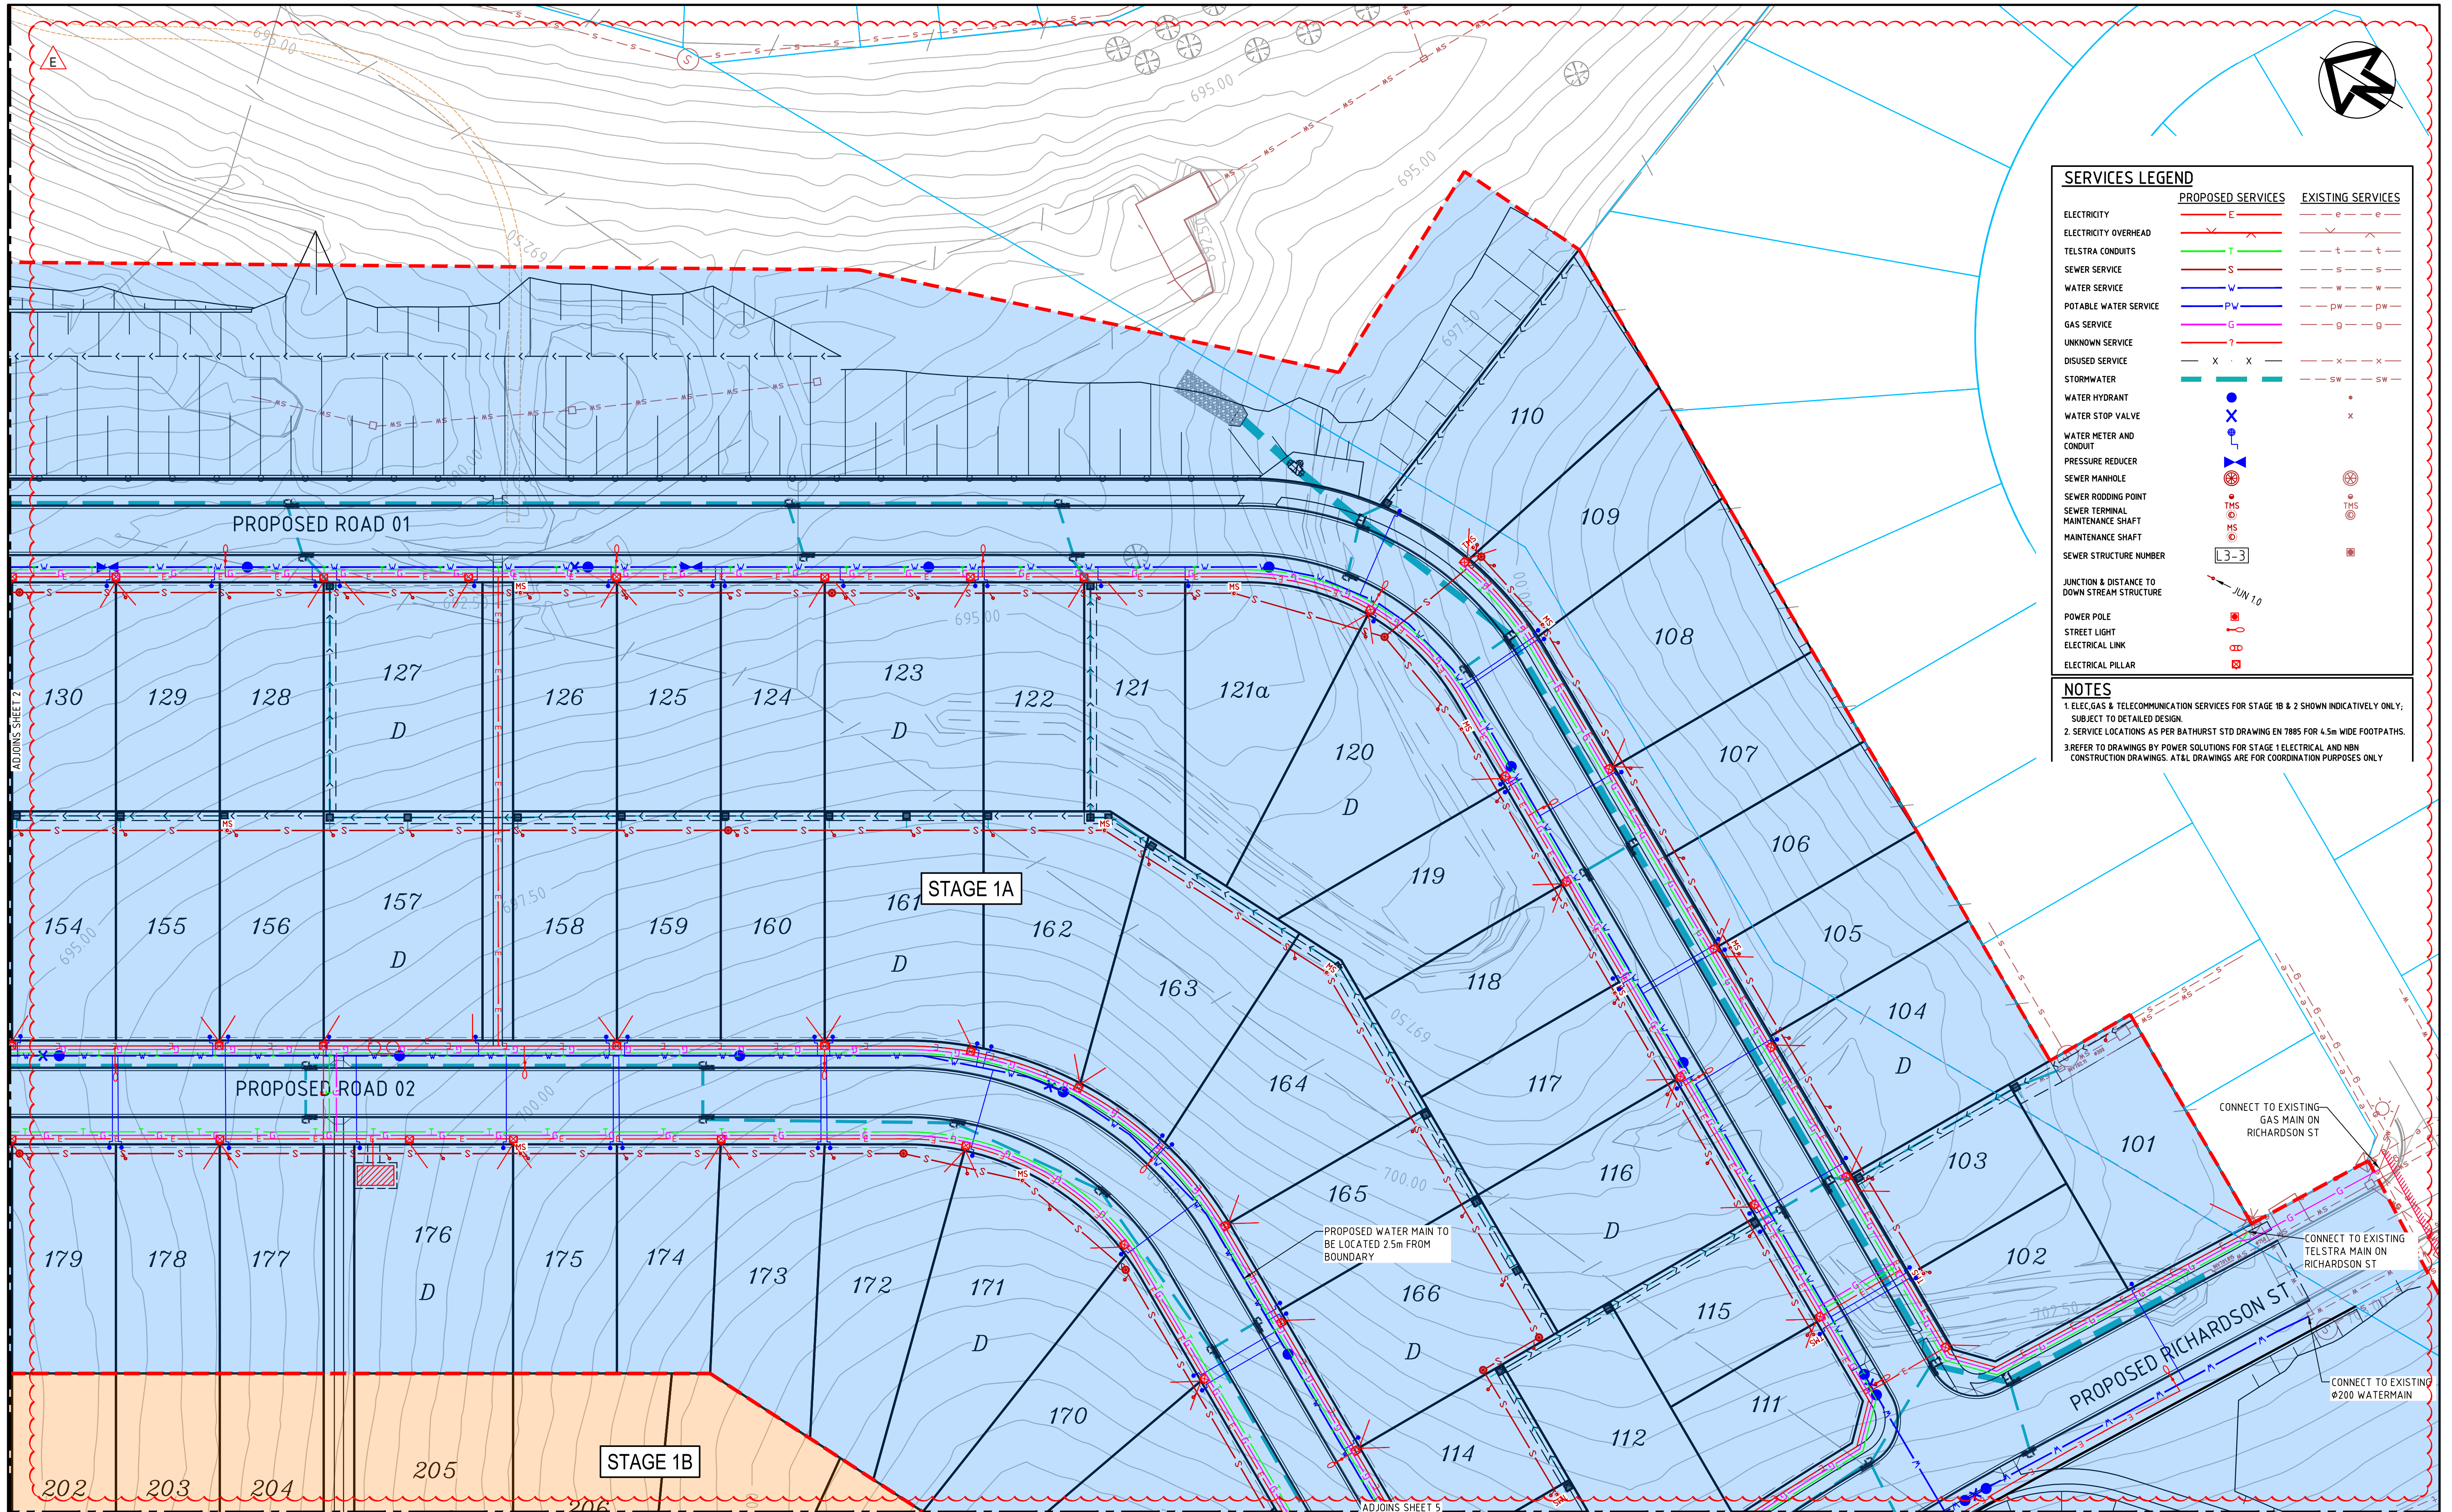



SERVICES LEGEND

	PROPOSED SERVICES	EXISTING SERVICES
ELECTRICITY	E	e
ELECTRICITY OVERHEAD	—	—
TELSTRA CONDUITS	T	t
SEWER SERVICE	S	s
WATER SERVICE	W	w
POTABLE WATER SERVICE	PW	pw
GAS SERVICE	G	g
UNKNOWN SERVICE	?	?
DISUSED SERVICE	X	X
STORMWATER	SW	SW
WATER HYDRANT	•	•
WATER STOP VALVE	X	X
WATER METER AND CONDUIT	•	•
PRESSURE REDUCER	•	•
SEWER MANHOLE	•	•
SEWER RODDING POINT	•	•
SEWER TERNAL MAINTENANCE SHAFT	•	•
MAINTENANCE SHAFT	•	•
SEWER STRUCTURE NUMBER	L3-3	
JUNCTION & DISTANCE TO DOWN STREAM STRUCTURE	JUN 1.0	
POWER POLE	•	•
STREET LIGHT	•	•
ELECTRICAL LINK	•	•
ELECTRICAL PILLAR	•	•

NOTES

1. ELEC, GAS & TELECOMMUNICATION SERVICES FOR STAGE 1B & 2 SHOWN INDICATIVELY ONLY. SUBJECT TO DETAILED DESIGN.
2. SERVICE LOCATIONS AS PER BATHURST STD DRAWING EN 7885 FOR 4.5m WIDE FOOTPATHS.
3. REFER TO DRAWINGS BY POWER SOLUTIONS FOR STAGE 1 ELECTRICAL AND NBN CONSTRUCTION DRAWINGS. AT&L DRAWINGS ARE FOR COORDINATION PURPOSES ONLY.

Issue	Description	Date
E	ISSUE FOR CC	03-07-22
D	ISSUE FOR CC	24-03-22
C	ISSUE FOR CC	23-12-21
B	ISSUE FOR CC	20-08-21
A	ISSUE FOR CC	11-12-20

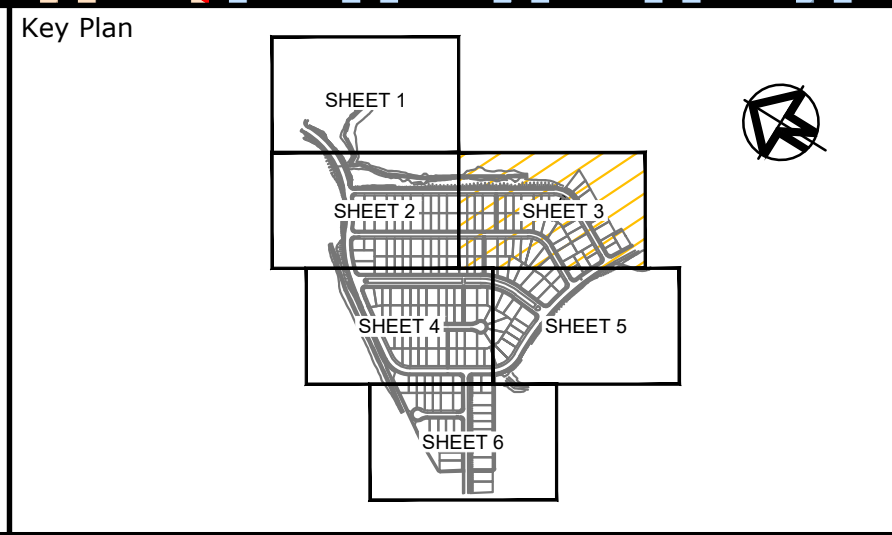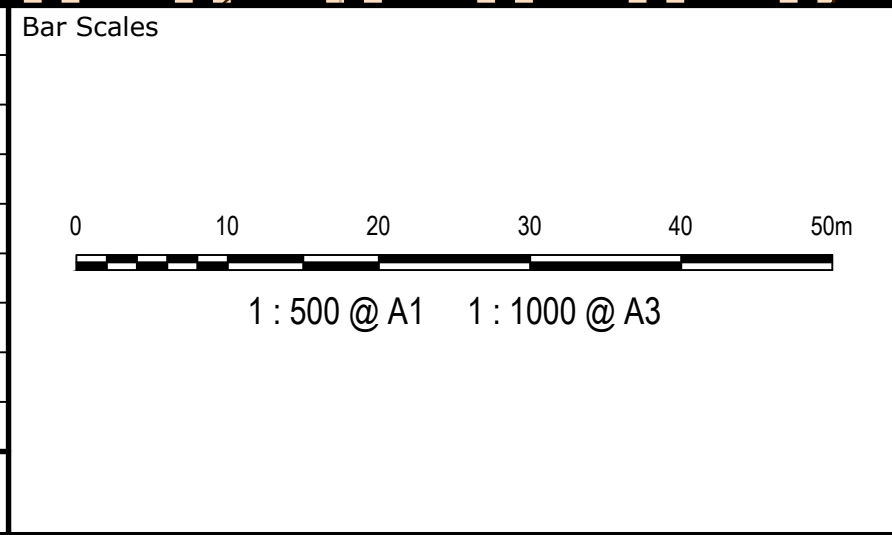

Client

BATHURST REGIONAL COUNCIL

Scales	1:500	Drawn	JH
		Designed	MJO
Grid	MGA	Checked	GJ
Height Datum	AHD	Approved	GJ

THIS DRAWING CANNOT BE COPIED OR REPRODUCED IN ANY FORM OR USED FOR ANY OTHER PURPOSE OTHER THAN THAT ORIGINALLY INTENDED WITHOUT THE WRITTEN PERMISSION OF AT&L

Project

WINDRADYNE 1100

Services and Utilities Coordination Plan
SHEET 3


Civil Engineers and Project Managers

at&l

Level 7, 153 Walker Street
North Sydney NSW 2060
ABN 96 130 882 405
Tel: 02 9439 1777
Fax: 02 9923 1055
www.atl.net.au
info@atl.net.au

Status: **FOR APPROVAL**
NOT TO BE USED FOR CONSTRUCTION

Drawing No. 17-465-CC182
Project No. 17-465
Issue E


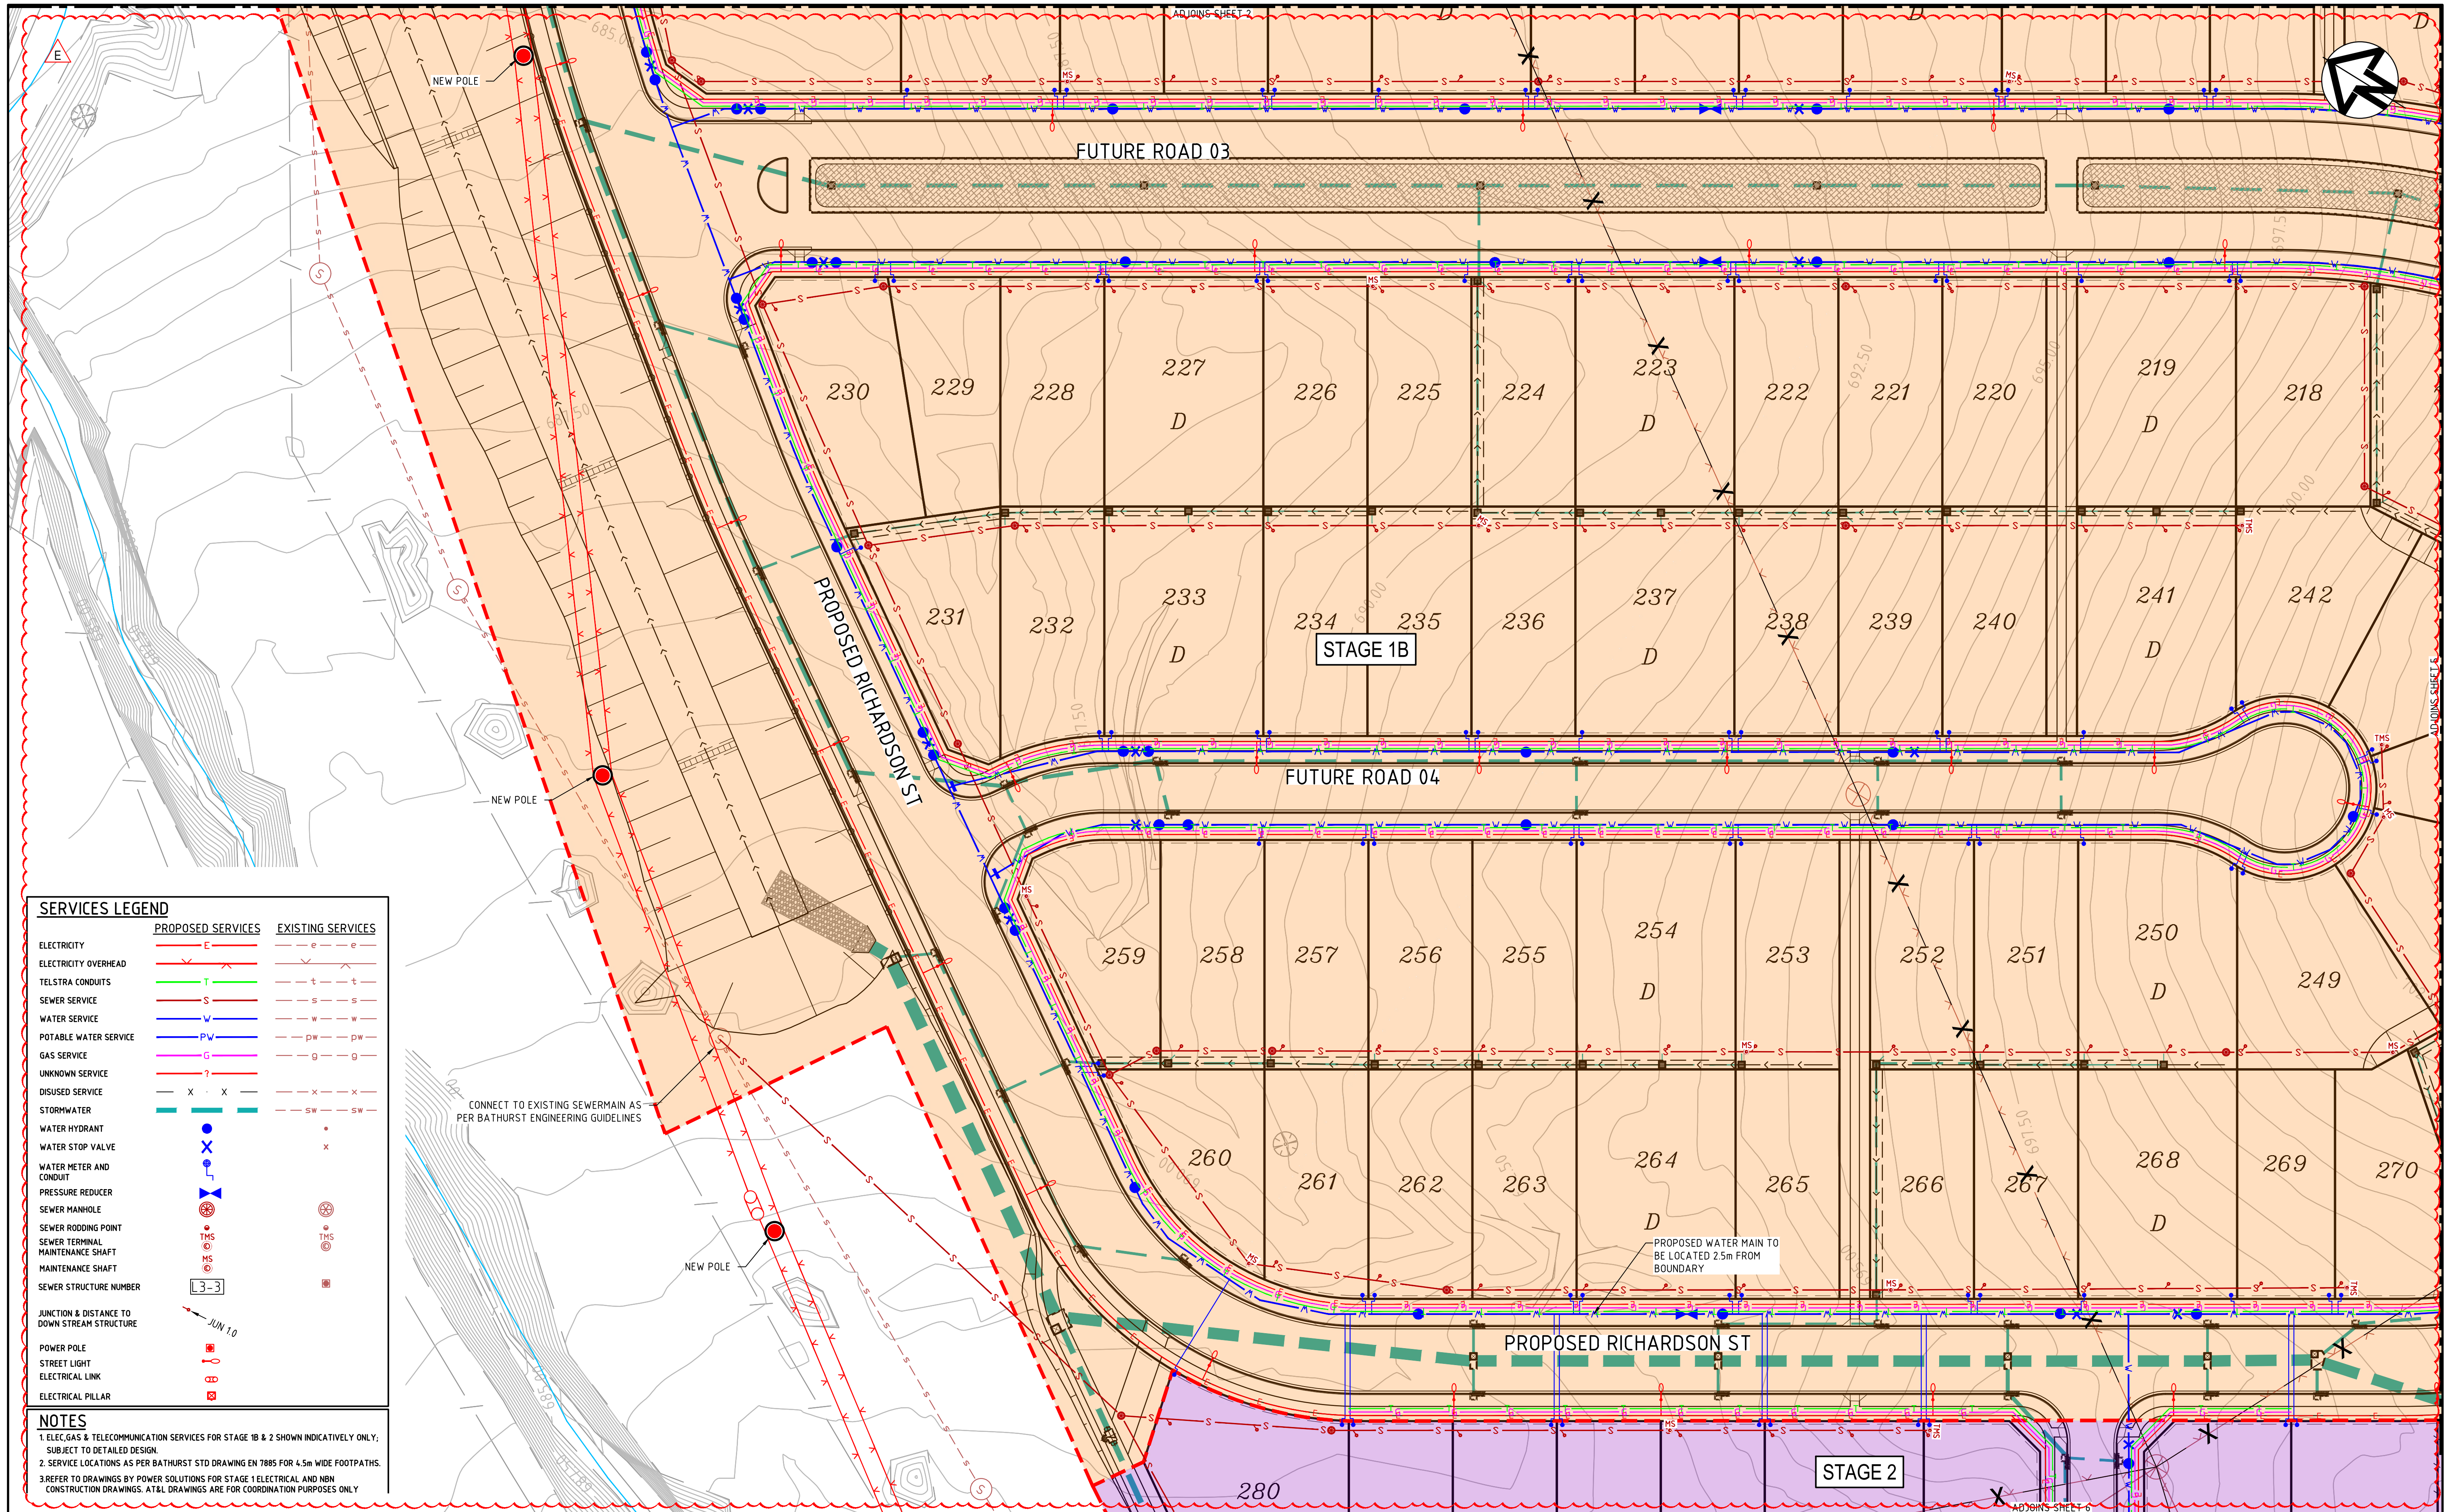


SERVICES LEGEND

	PROPOSED SERVICES	EXISTING SERVICES
ELECTRICITY	— e —	— e —
ELECTRICITY OVERHEAD	— x —	— x —
TELSTRA CONDUITS	— t —	— t —
SEWER SERVICE	— s —	— s —
WATER SERVICE	— w —	— w —
POTABLE WATER SERVICE	— pw —	— pw —
GAS SERVICE	— g —	— g —
UNKNOWN SERVICE	— ? —	— ? —
DISUSED SERVICE	— x —	— x —
STORMWATER	— sw —	— sw —
WATER HYDRANT	•	•
WATER STOP VALVE	•	•
WATER METER AND CONDUIT	•	•
PRESSURE REDUCER	•	•
SEWER MANHOLE	•	•
SEWER RODDING POINT	•	•
SEWER TERMINAL	•	•
MAINTENANCE SHAFT	•	•
SEWER STRUCTURE NUMBER	13-3	
JUNCTION & DISTANCE TO DOWN STREAM STRUCTURE	•	•
POWER POLE	•	•
STREET LIGHT	•	•
ELECTRICAL LINK	•	•
ELECTRICAL PILLAR	•	•

NOTES
1. ELEC, GAS & TELECOMMUNICATION SERVICES FOR STAGE 1B & 2 SHOWN INDICATIVELY ONLY; SUBJECT TO DETAILED DESIGN.
2. SERVICE LOCATIONS AS PER BATHURST STD DRAWING EN 7885 FOR 4.5m WIDE FOOTPATHS.
3. REFER TO DRAWINGS BY POWER SOLUTIONS FOR STAGE 1 ELECTRICAL AND NBN CONSTRUCTION DRAWINGS. AT&L DRAWINGS ARE FOR COORDINATION PURPOSES ONLY

Issue	Description	Date
E	ISSUE FOR CC	03-07-22
D	ISSUE FOR CC	24-03-22
C	ISSUE FOR CC	23-12-21
B	ISSUE FOR CC	20-08-21
A	ISSUE FOR CC	11-12-20

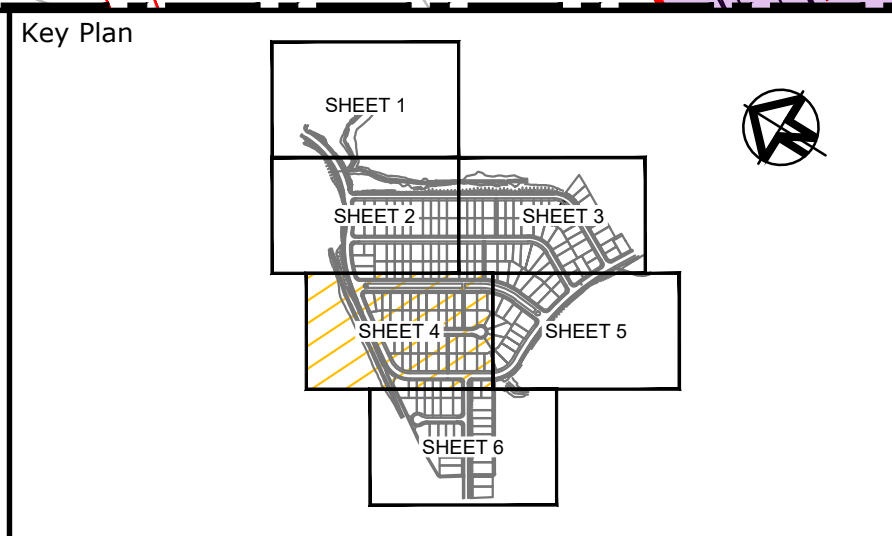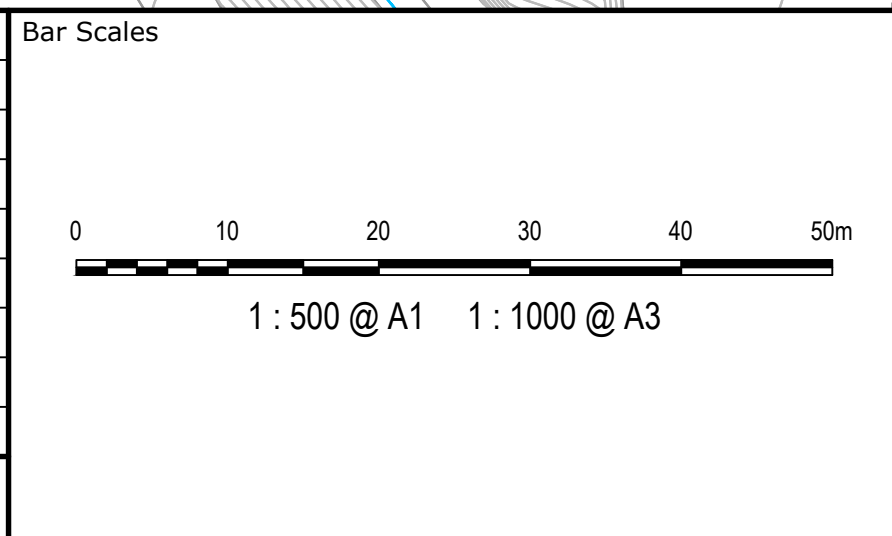

Client

BATHURST REGIONAL COUNCIL

Scales	1:500
Grid	MGA
Height Datum	AHD

THIS DRAWING CANNOT BE COPIED OR REPRODUCED IN ANY FORM OR USED FOR ANY OTHER PURPOSE OTHER THAN THAT ORIGINALLY INTENDED WITHOUT THE WRITTEN PERMISSION OF AT&L

Drawn JH
Designed MJO
Checked GJ
Approved GJ

Project
WINDRADYNE 1100

Title
SERVICES AND UTILITIES COORDINATION PLAN
SHEET 4

Civil Engineers and Project Managers


at&l

Level 7, 153 Walker Street
North Sydney NSW 2060
ABN 96 130 882 405
Tel: 02 9439 1777
Fax: 02 9923 1055
www.atl.net.au
info@atl.net.au

Status
FOR APPROVAL
NOT TO BE USED FOR CONSTRUCTION

Drawing No. 17-465-CC183
Project No. 17-465
Issue E



A1

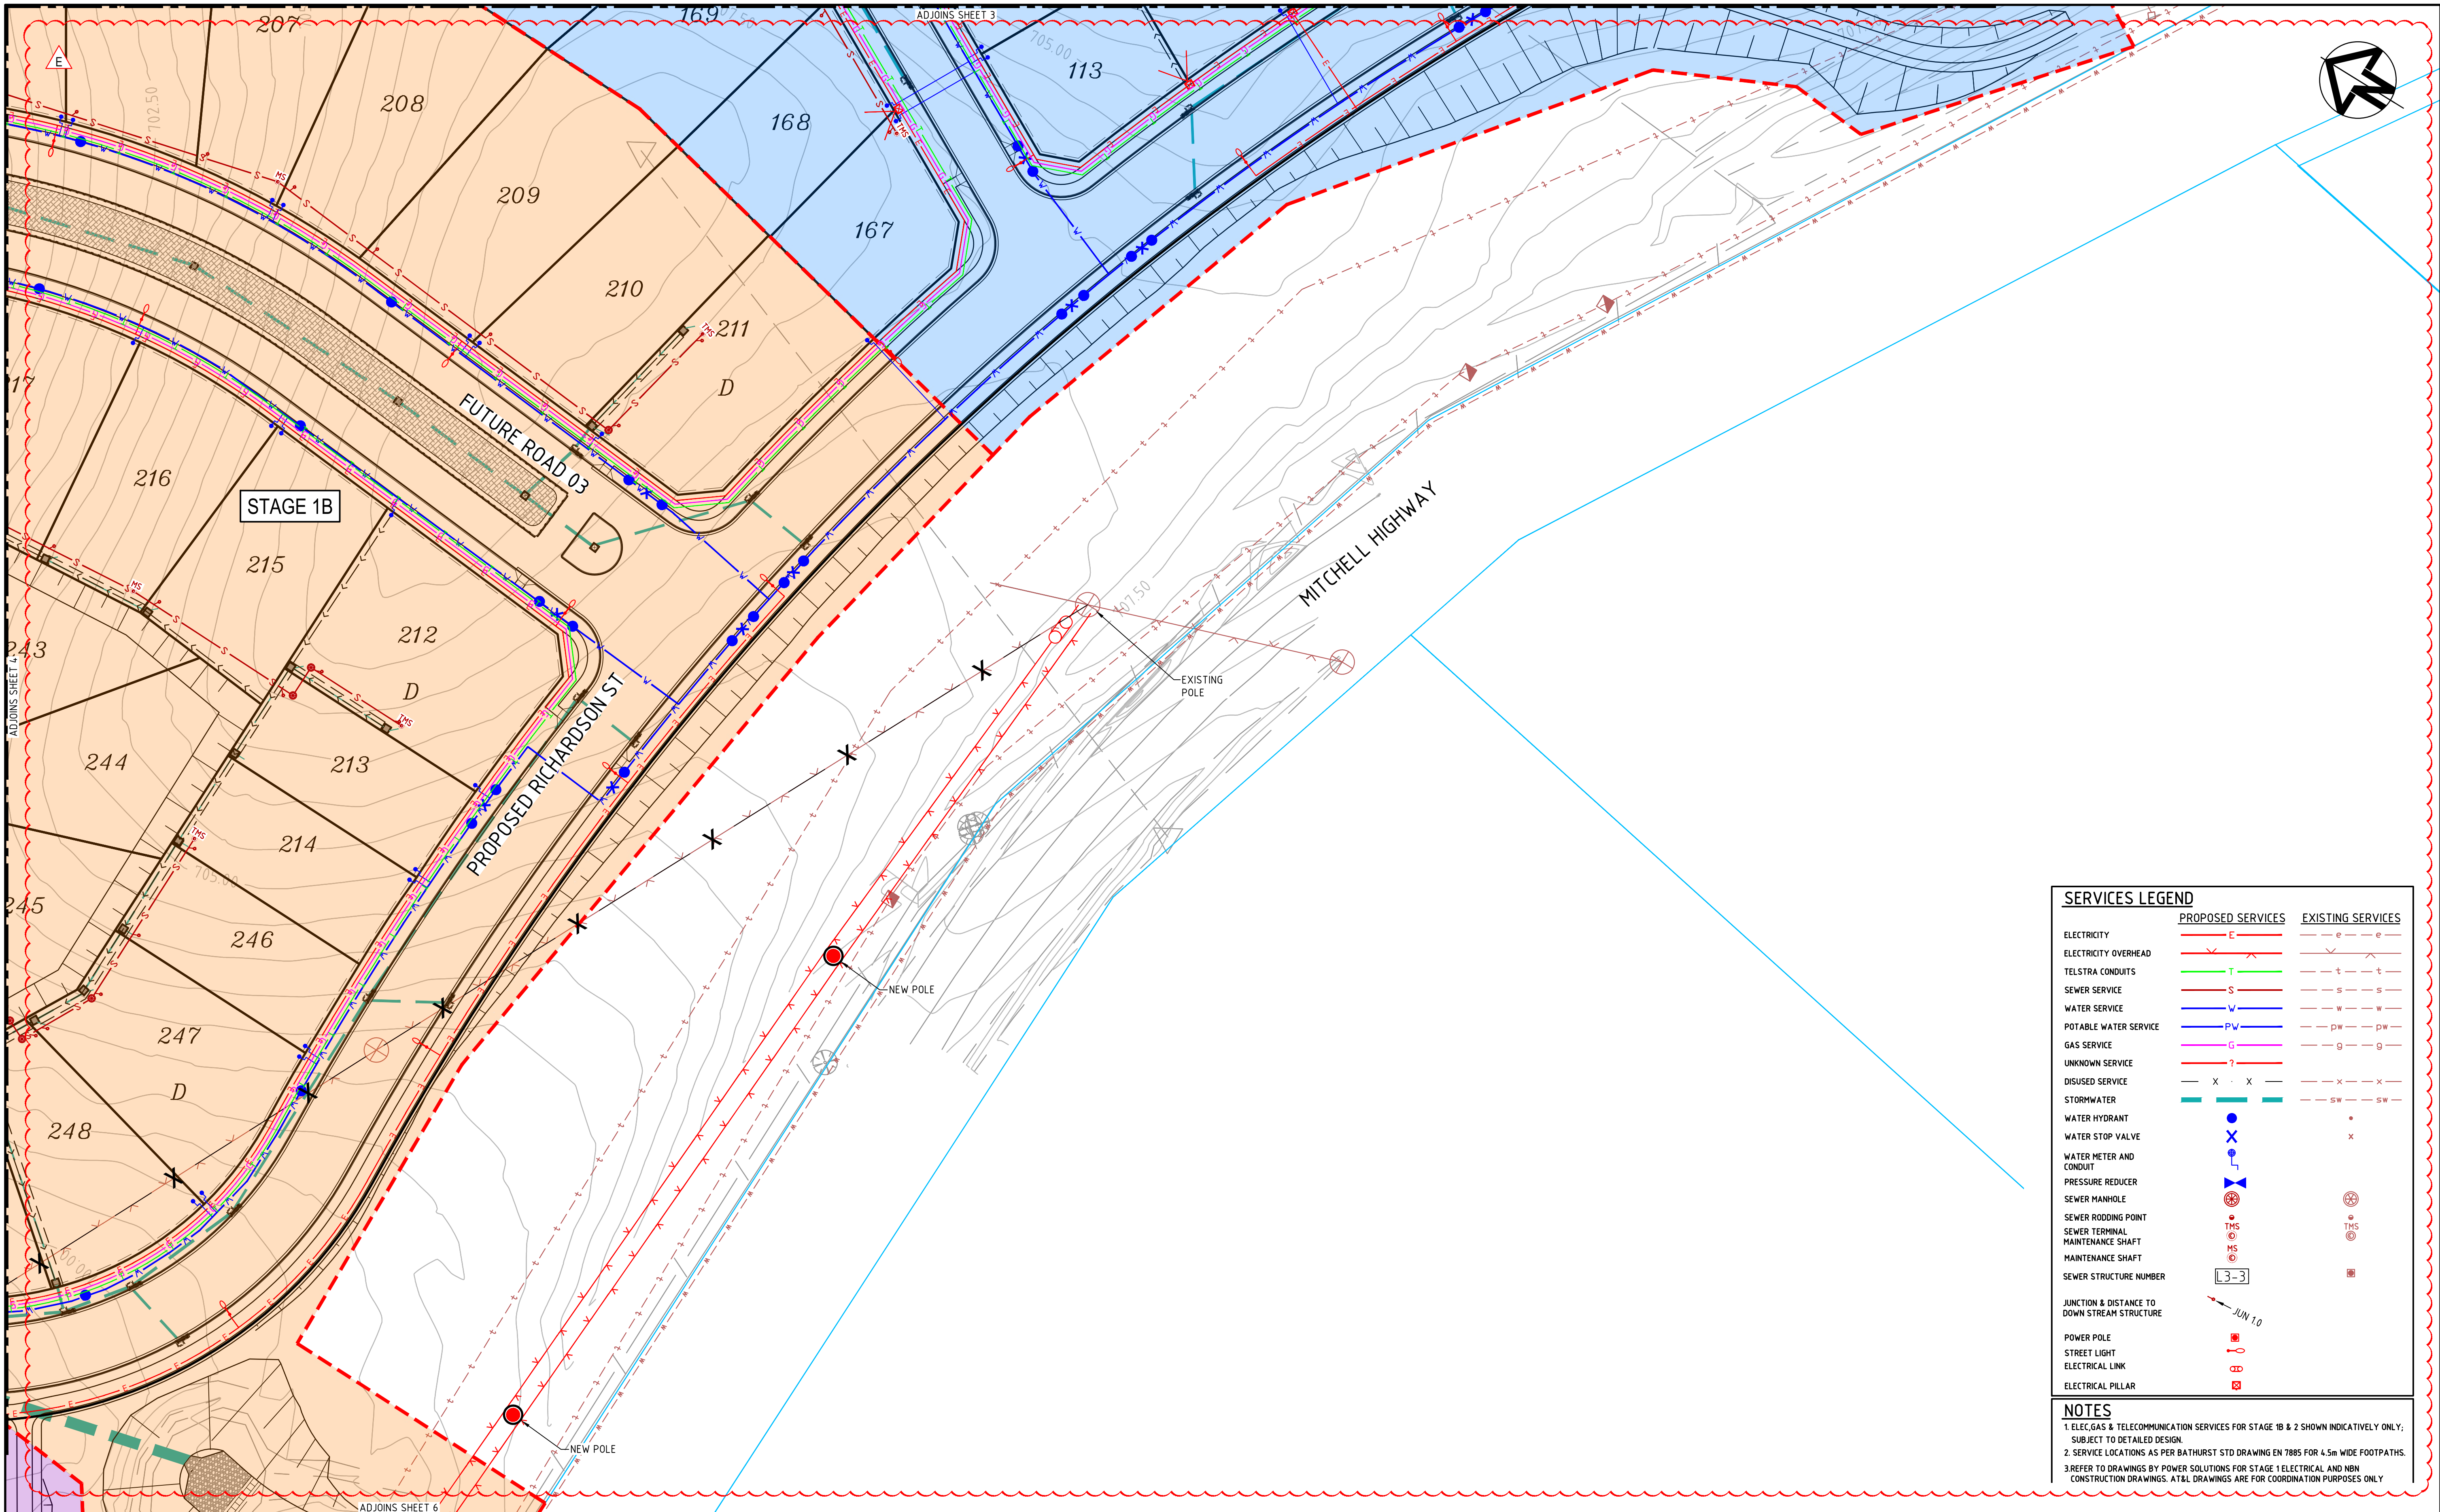

SERVICES LEGEND		
	PROPOSED SERVICES	EXISTING SERVICES
ELECTRICITY		
ELECTRICITY OVERHEAD		
TELSTRA CONDUITS		
SEWER SERVICE		
WATER SERVICE		
POTABLE WATER SERVICE		
GAS SERVICE		
UNKNOWN SERVICE		
DISUSED SERVICE		
STORMWATER		
WATER HYDRANT		
WATER STOP VALVE		
WATER METER AND CONDUIT		
PRESSURE REDUCER		
SEWER MANHOLE		
SEWER RODDING POINT		
SEWER TERMINAL		
MAINTENANCE SHAFT		
SEWER STRUCTURE NUMBER		
JUNCTION & DISTANCE TO DOWN STREAM STRUCTURE		
POWER POLE		
STREET LIGHT		
ELECTRICAL LINK		
ELECTRICAL PILLAR		

NOTES
1. ELEC, GAS & TELECOMMUNICATION SERVICES FOR STAGE 1B & 2 SHOWN INDICATIVELY ONLY; SUBJECT TO DETAILED DESIGN.
2. SERVICE LOCATIONS AS PER BATHURST STD DRAWING EN 7885 FOR 4.5m WIDE FOOTPATHS.
3. REFER TO DRAWINGS BY POWER SOLUTIONS FOR STAGE 1 ELECTRICAL AND NBN CONSTRUCTION DRAWINGS. AT&L DRAWINGS ARE FOR COORDINATION PURPOSES ONLY


Issue	Description	Date
E	ISSUE FOR CC	03-07-22
D	ISSUE FOR CC	24-03-22
C	ISSUE FOR CC	23-12-21
B	ISSUE FOR CC	20-08-21
A	ISSUE FOR CC	11-12-20

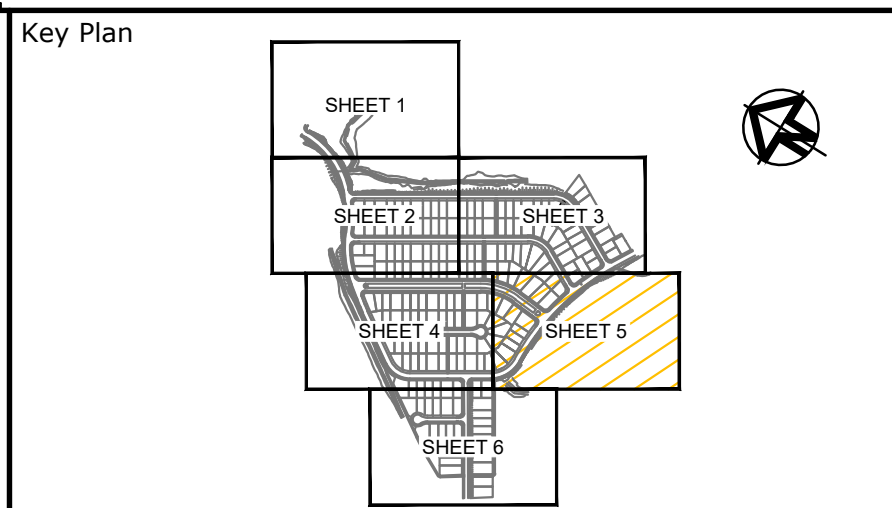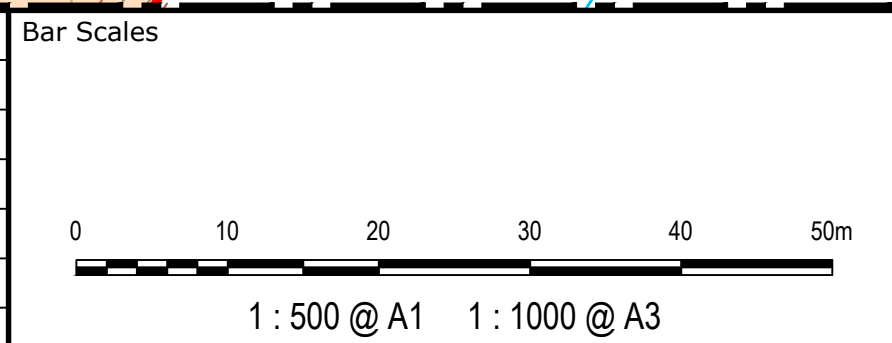



Scales	1:500	Drawn	JH
		Designed	MJO
Grid	MGA	Checked	GJ
Height Datum	AHD	Approved	GJ
THIS DRAWING CANNOT BE COPIED OR REPRODUCED IN ANY FORM OR USED FOR ANY OTHER PURPOSE OTHER THAN THAT ORIGINALLY INTENDED WITHOUT THE WRITTEN PERMISSION OF AT&L			

Project	WINDRADYNE 1100
Title	SERVICES AND UTILITIES COORDINATION PLAN SHEET 5

Civil Engineers and Project Managers		
	Level 7, 153 Walker Street North Sydney NSW 2060	
	ABN 96 130 882 405	
	Tel: 02 9439 1777	
	Fax: 02 9923 1055	
	www.atl.net.au info@atl.net.au	
Status	FOR APPROVAL	A1
NOT TO BE USED FOR CONSTRUCTION		
Drawing No.	Project No.	Issue
17-465-CC184	17-465	E

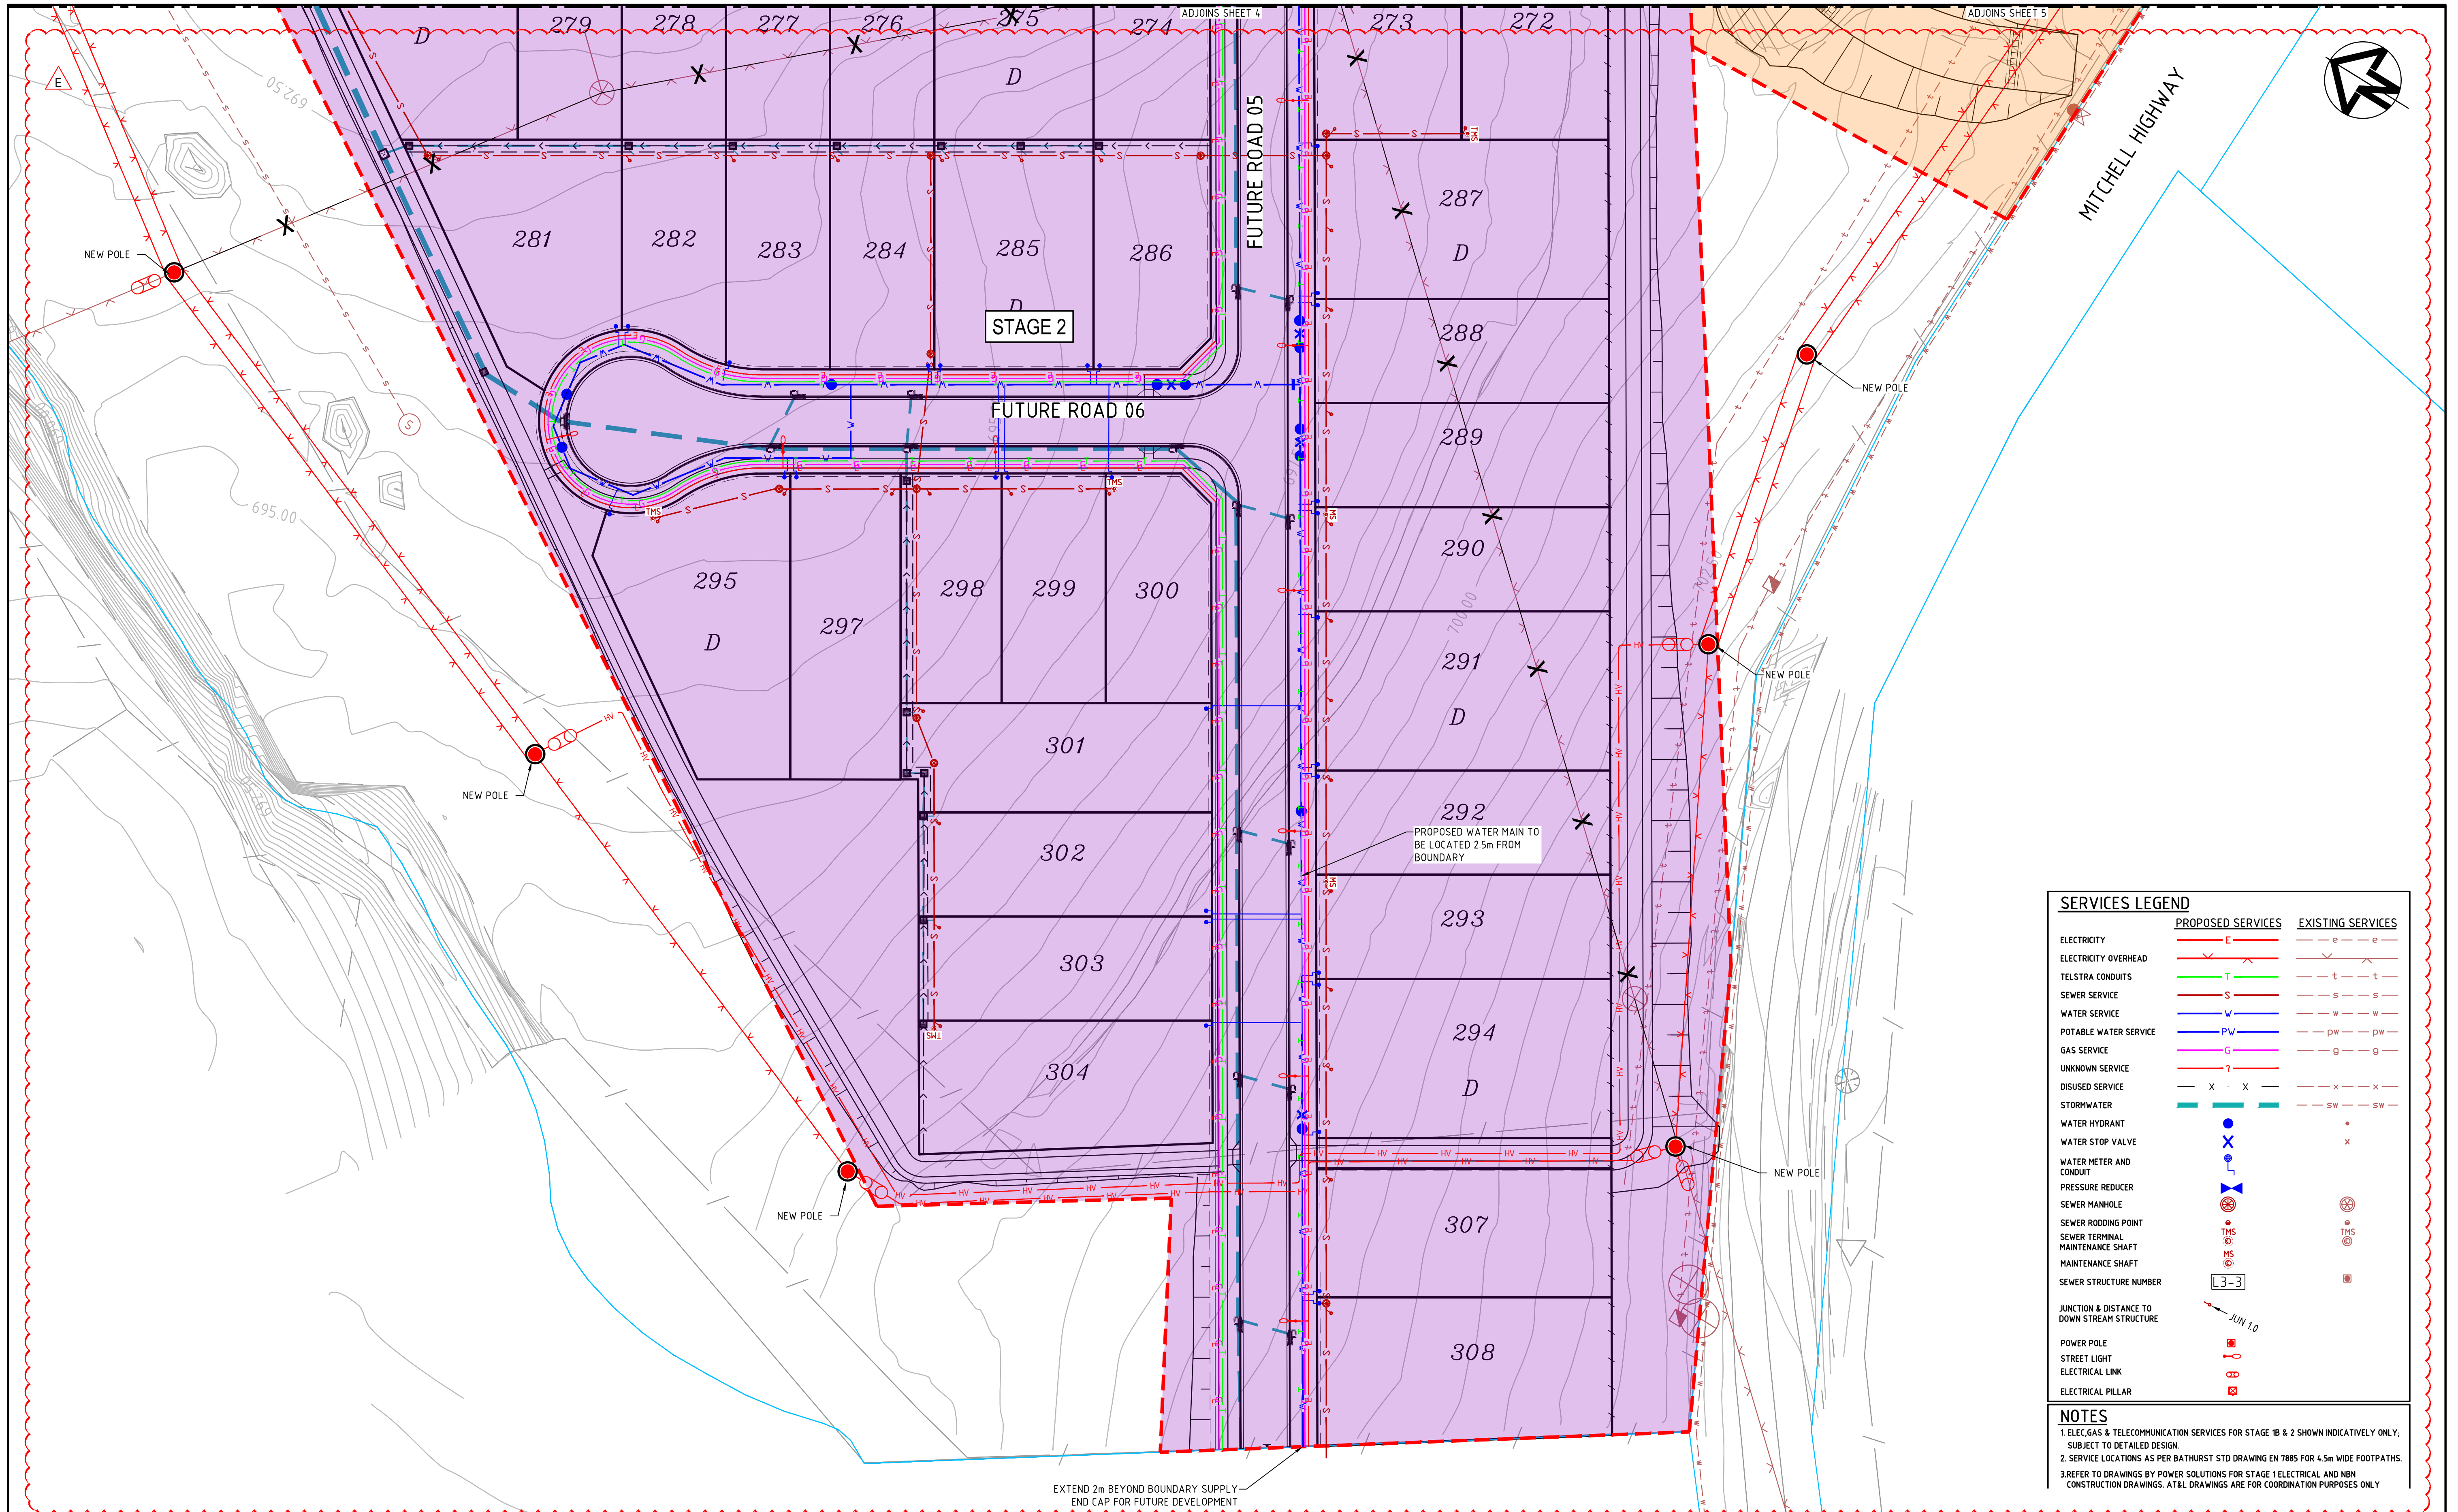

E	ISSUE FOR CC	03-07-22
D	ISSUE FOR CC	24-03-22
C	ISSUE FOR CC	23-12-21
B	ISSUE FOR CC	20-08-21
A	ISSUE FOR CC	11-12-20
Issue	Description	Date

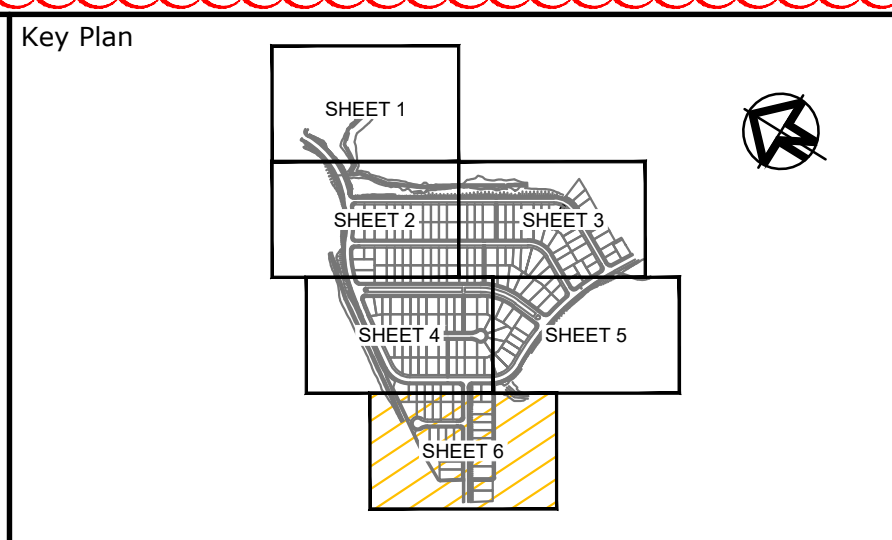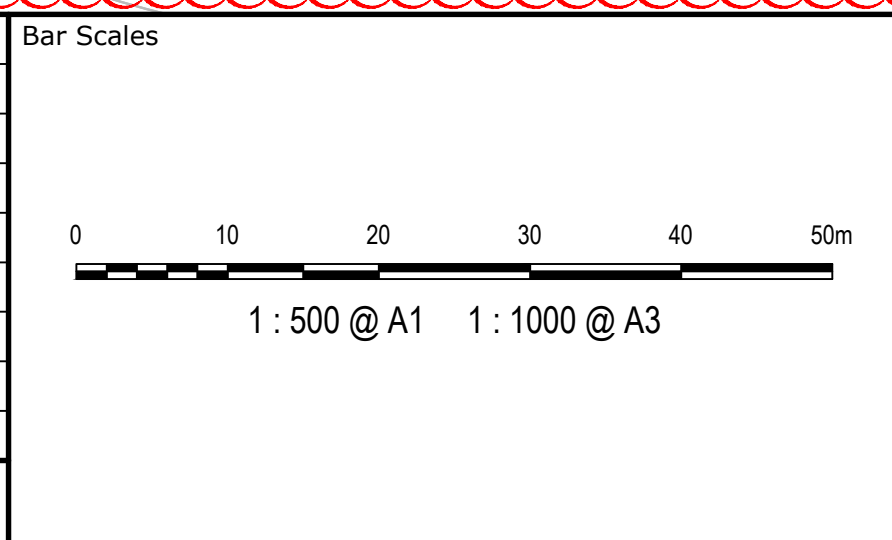

Client

BATHURST REGIONAL COUNCIL

Scales	1:500	Drawn	JH
		Designed	MJO
Grid	MGA	Checked	GJ
Height Datum	AHD	Approved	GJ
THIS DRAWING CANNOT BE COPIED OR REPRODUCED IN ANY FORM OR USED FOR ANY OTHER PURPOSE OTHER THAN THAT ORIGINALLY INTENDED WITHOUT THE WRITTEN PERMISSION OF AT&L			

Project

WINDRADYNE 1100

Title

SERVICES AND UTILITIES COORDINATION PLAN SHEET 6

Civil Engineers and Project Managers

at&l

Level 7, 153 Walker Street
North Sydney NSW 2060
ABN 96 130 882 405
Tel: 02 9439 1777
Fax: 02 9923 1055
www.atl.net.au
info@atl.net.au

Status


FOR APPROVAL

NOT TO BE USED FOR CONSTRUCTION

Drawing No. 17-465-CC185

Project No. 17-465

Issue E

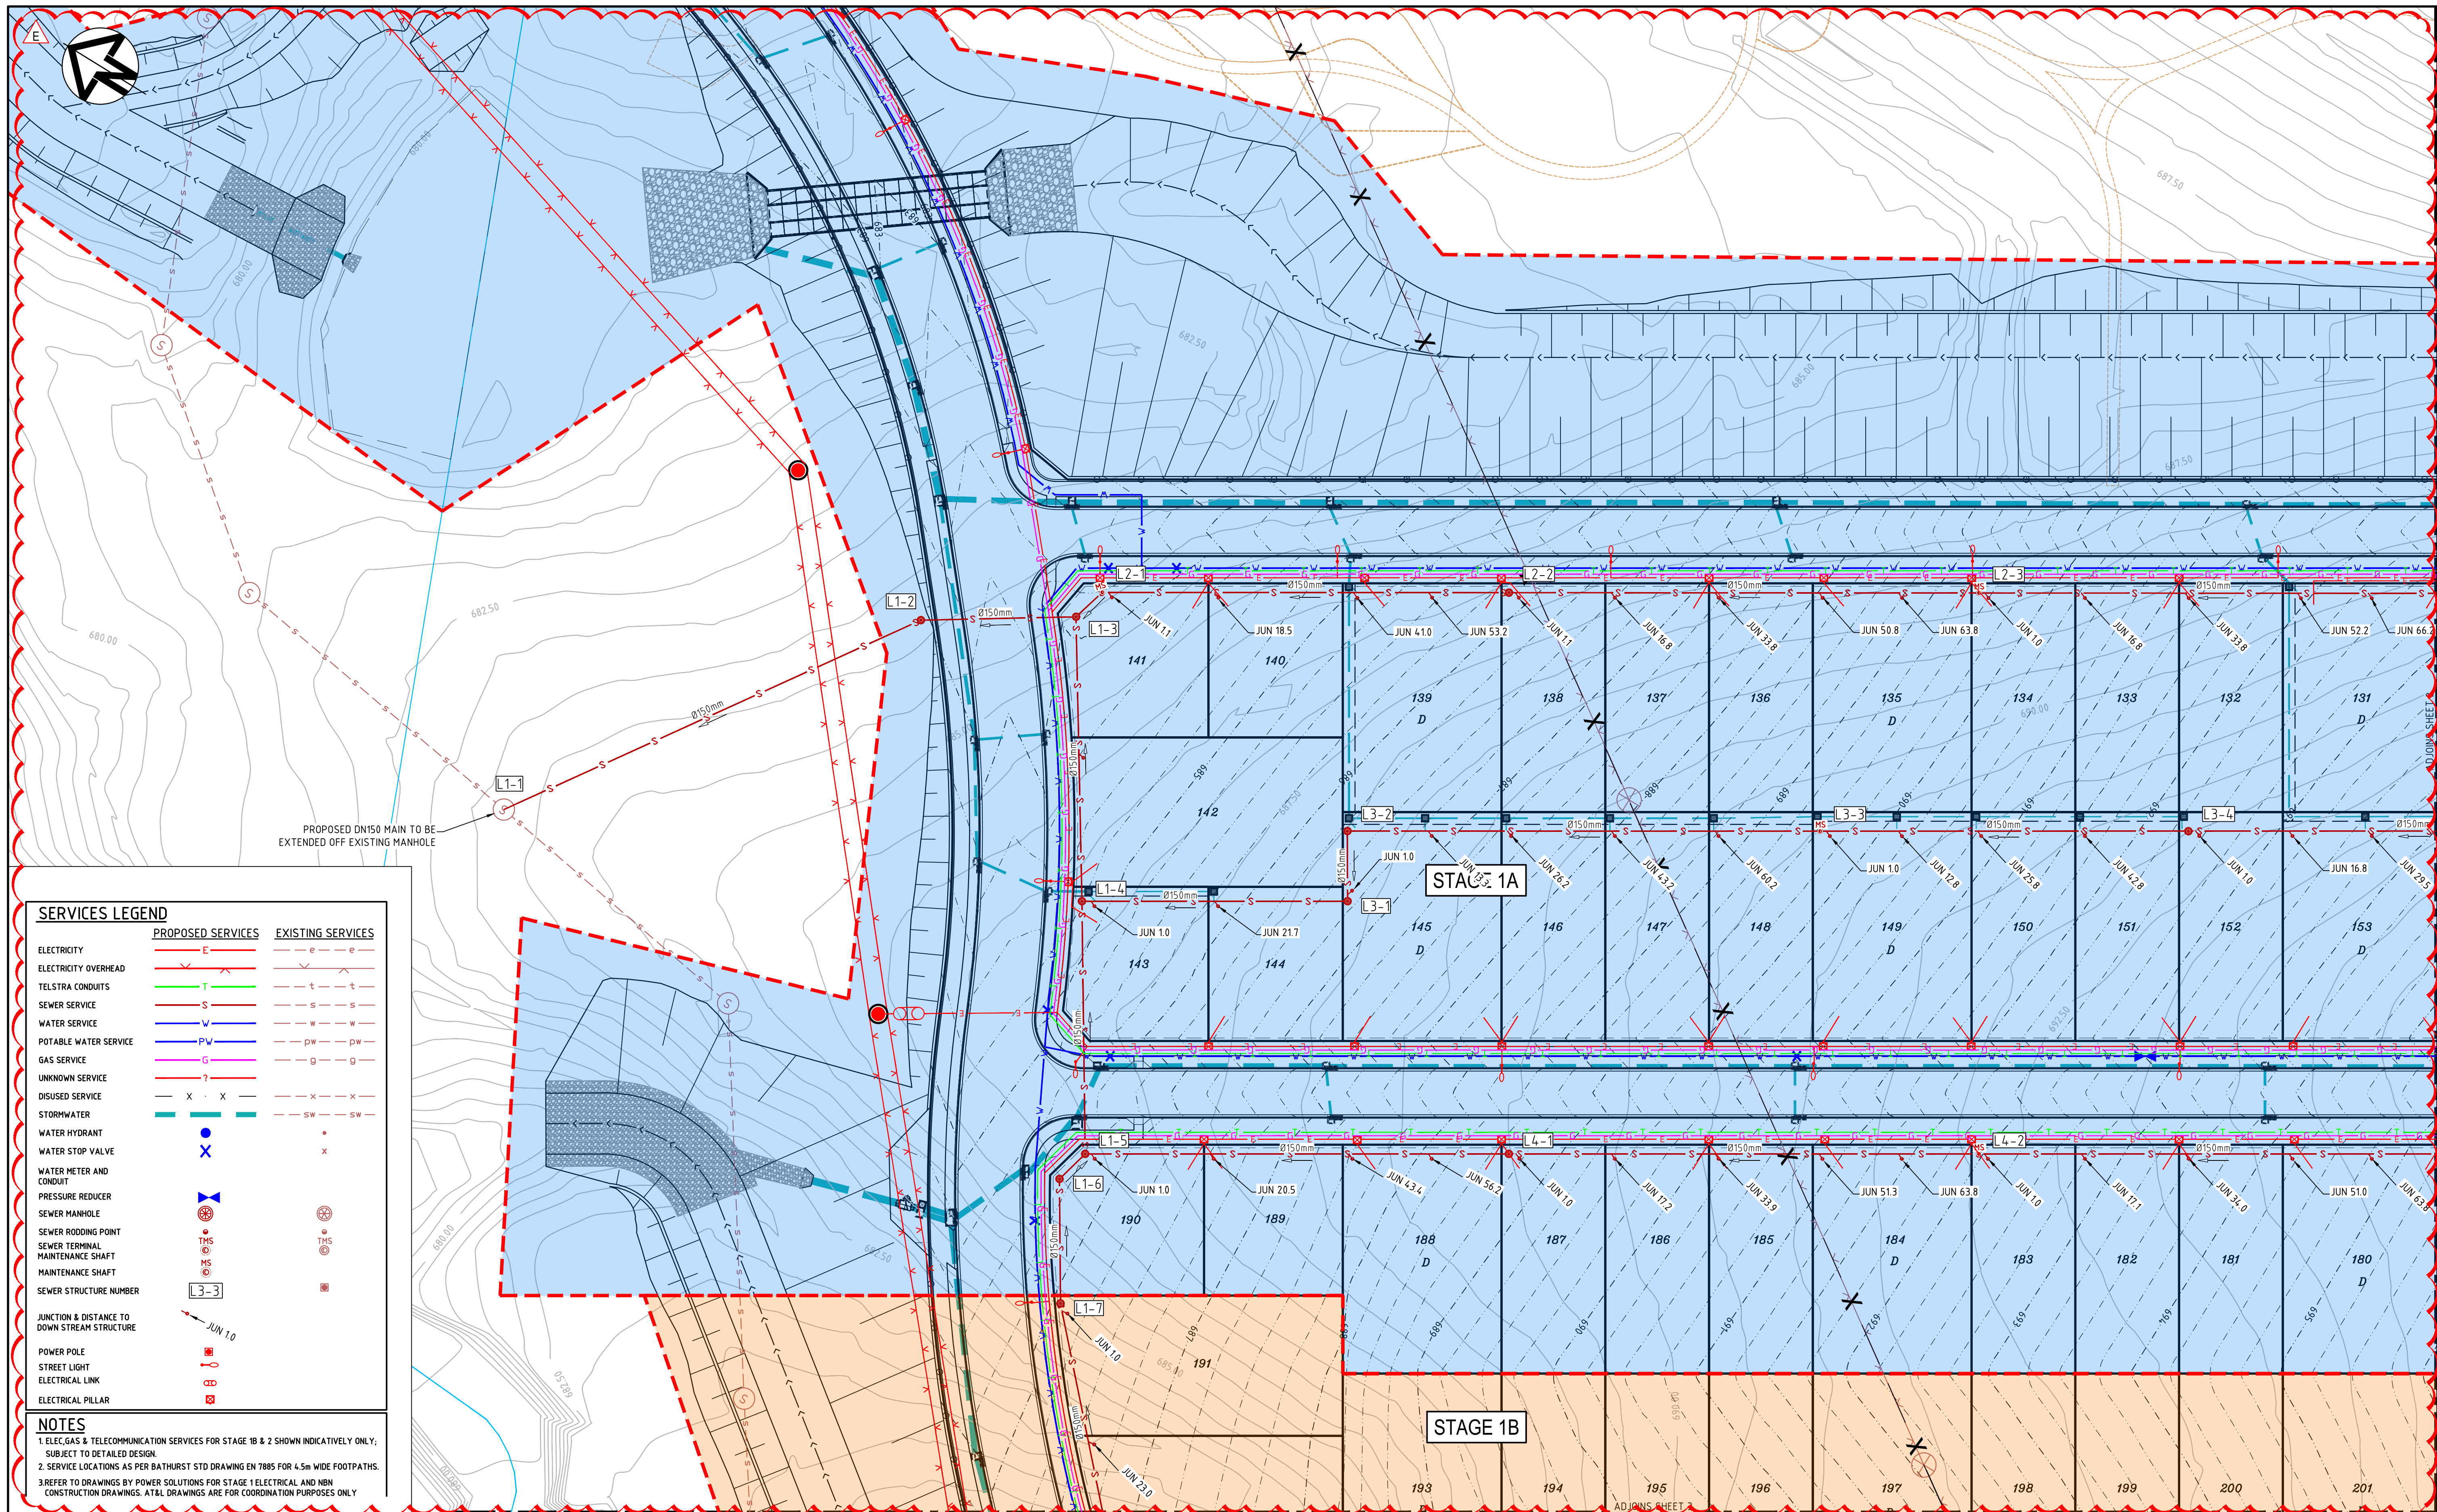



SERVICES LEGEND

	PROPOSED SERVICES	EXISTING SERVICES
ELECTRICITY	—E—	—e—e—
ELECTRICITY OVERHEAD	—X—	—t—t—
TELSTRA CONDUITS	—T—	—t—t—
SEWER SERVICE	—S—	—s—s—
WATER SERVICE	—V—	—w—w—
POTABLE WATER SERVICE	—PW—	—pw—pw—
GAS SERVICE	—G—	—g—g—
UNKNOWN SERVICE	—?—	—x—x—
DISUSED SERVICE	—X—	—x—x—
STORMWATER	—SW—	—sw—
WATER HYDRANT	●	●
WATER STOP VALVE	X	X
WATER METER AND CONDUIT	⋈	⋈
PRESSURE REDUCER	⋈	⋈
SEWER MANHOLE	⊙	⊙
SEWER RODDING POINT	⊙	⊙
SEWER TERMINAL	⊙	⊙
MAINTENANCE SHAFT	⊙	⊙
SEWER STRUCTURE NUMBER	[3-3]	[3-3]
JUNCTION & DISTANCE TO DOWN STREAM STRUCTURE	JUN 1.0	JUN 1.0
POWER POLE	⊙	⊙
STREET LIGHT	⊙	⊙
ELECTRICAL LINK	⊙	⊙
ELECTRICAL PILLAR	⊙	⊙

NOTES

1. ELEC, GAS & TELECOMMUNICATION SERVICES FOR STAGE 1B & 2 SHOWN INDICATIVELY ONLY; SUBJECT TO DETAILED DESIGN.
2. SERVICE LOCATIONS AS PER BATHURST STD DRAWING EN 7885 FOR 4.5m WIDE FOOTPATHS.
3. REFER TO DRAWINGS BY POWER SOLUTIONS FOR STAGE 1 ELECTRICAL AND NBN CONSTRUCTION DRAWINGS. AT&L DRAWINGS ARE FOR COORDINATION PURPOSES ONLY.

Issue	Description	Date
E	ISSUE FOR CC	03-07-22
D	ISSUE FOR CC	24-03-22
C	ISSUE FOR CC	23-12-21
B	ISSUE FOR CC	20-08-21
A	ISSUE FOR COMMENT	11-12-20

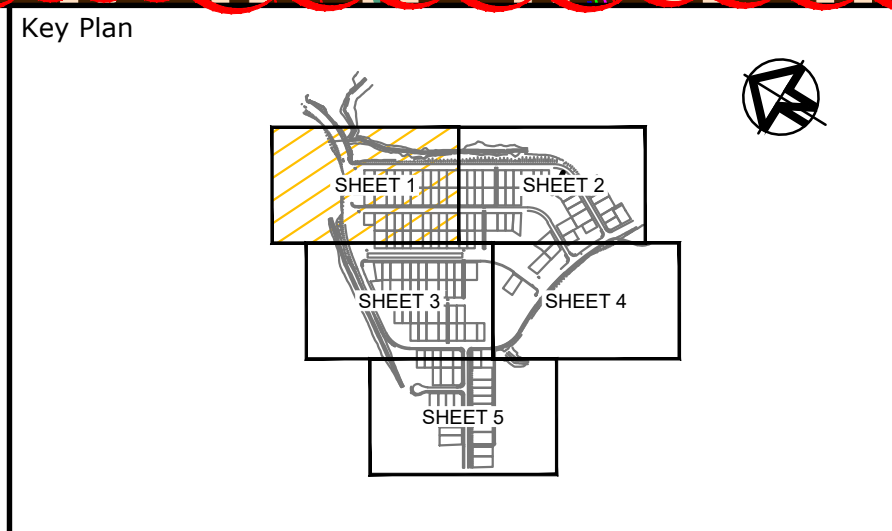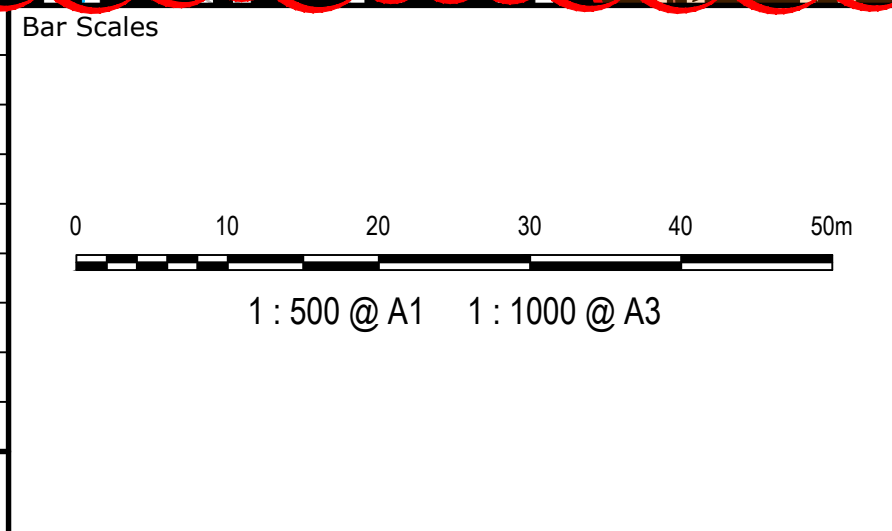

Client

BATHURST REGIONAL COUNCIL

Scales	1:500	Drawn	JH
		Designed	MJO
Grid	MGA	Checked	GJ
Height Datum	AHD	Approved	NW

THIS DRAWING CANNOT BE COPIED OR REPRODUCED IN ANY FORM OR USED FOR ANY OTHER PURPOSE OTHER THAN THAT ORIGINALLY INTENDED WITHOUT THE WRITTEN PERMISSION OF AT&L

Project

WINDRADYNE 1100

Title

SEWER PLAN SHEET 1

Civil Engineers and Project Managers

at&l

Level 7, 153 Walker Street
North Sydney NSW 2060
ABN 96 130 882 405
Tel: 02 9439 1777
Fax: 02 9923 1055
www.atl.net.au
info@atl.net.au

Status

FOR APPROVAL


NOT TO BE USED FOR CONSTRUCTION

Drawing No. 17-465-CC187

Project No. 17-465

Issue E

A1

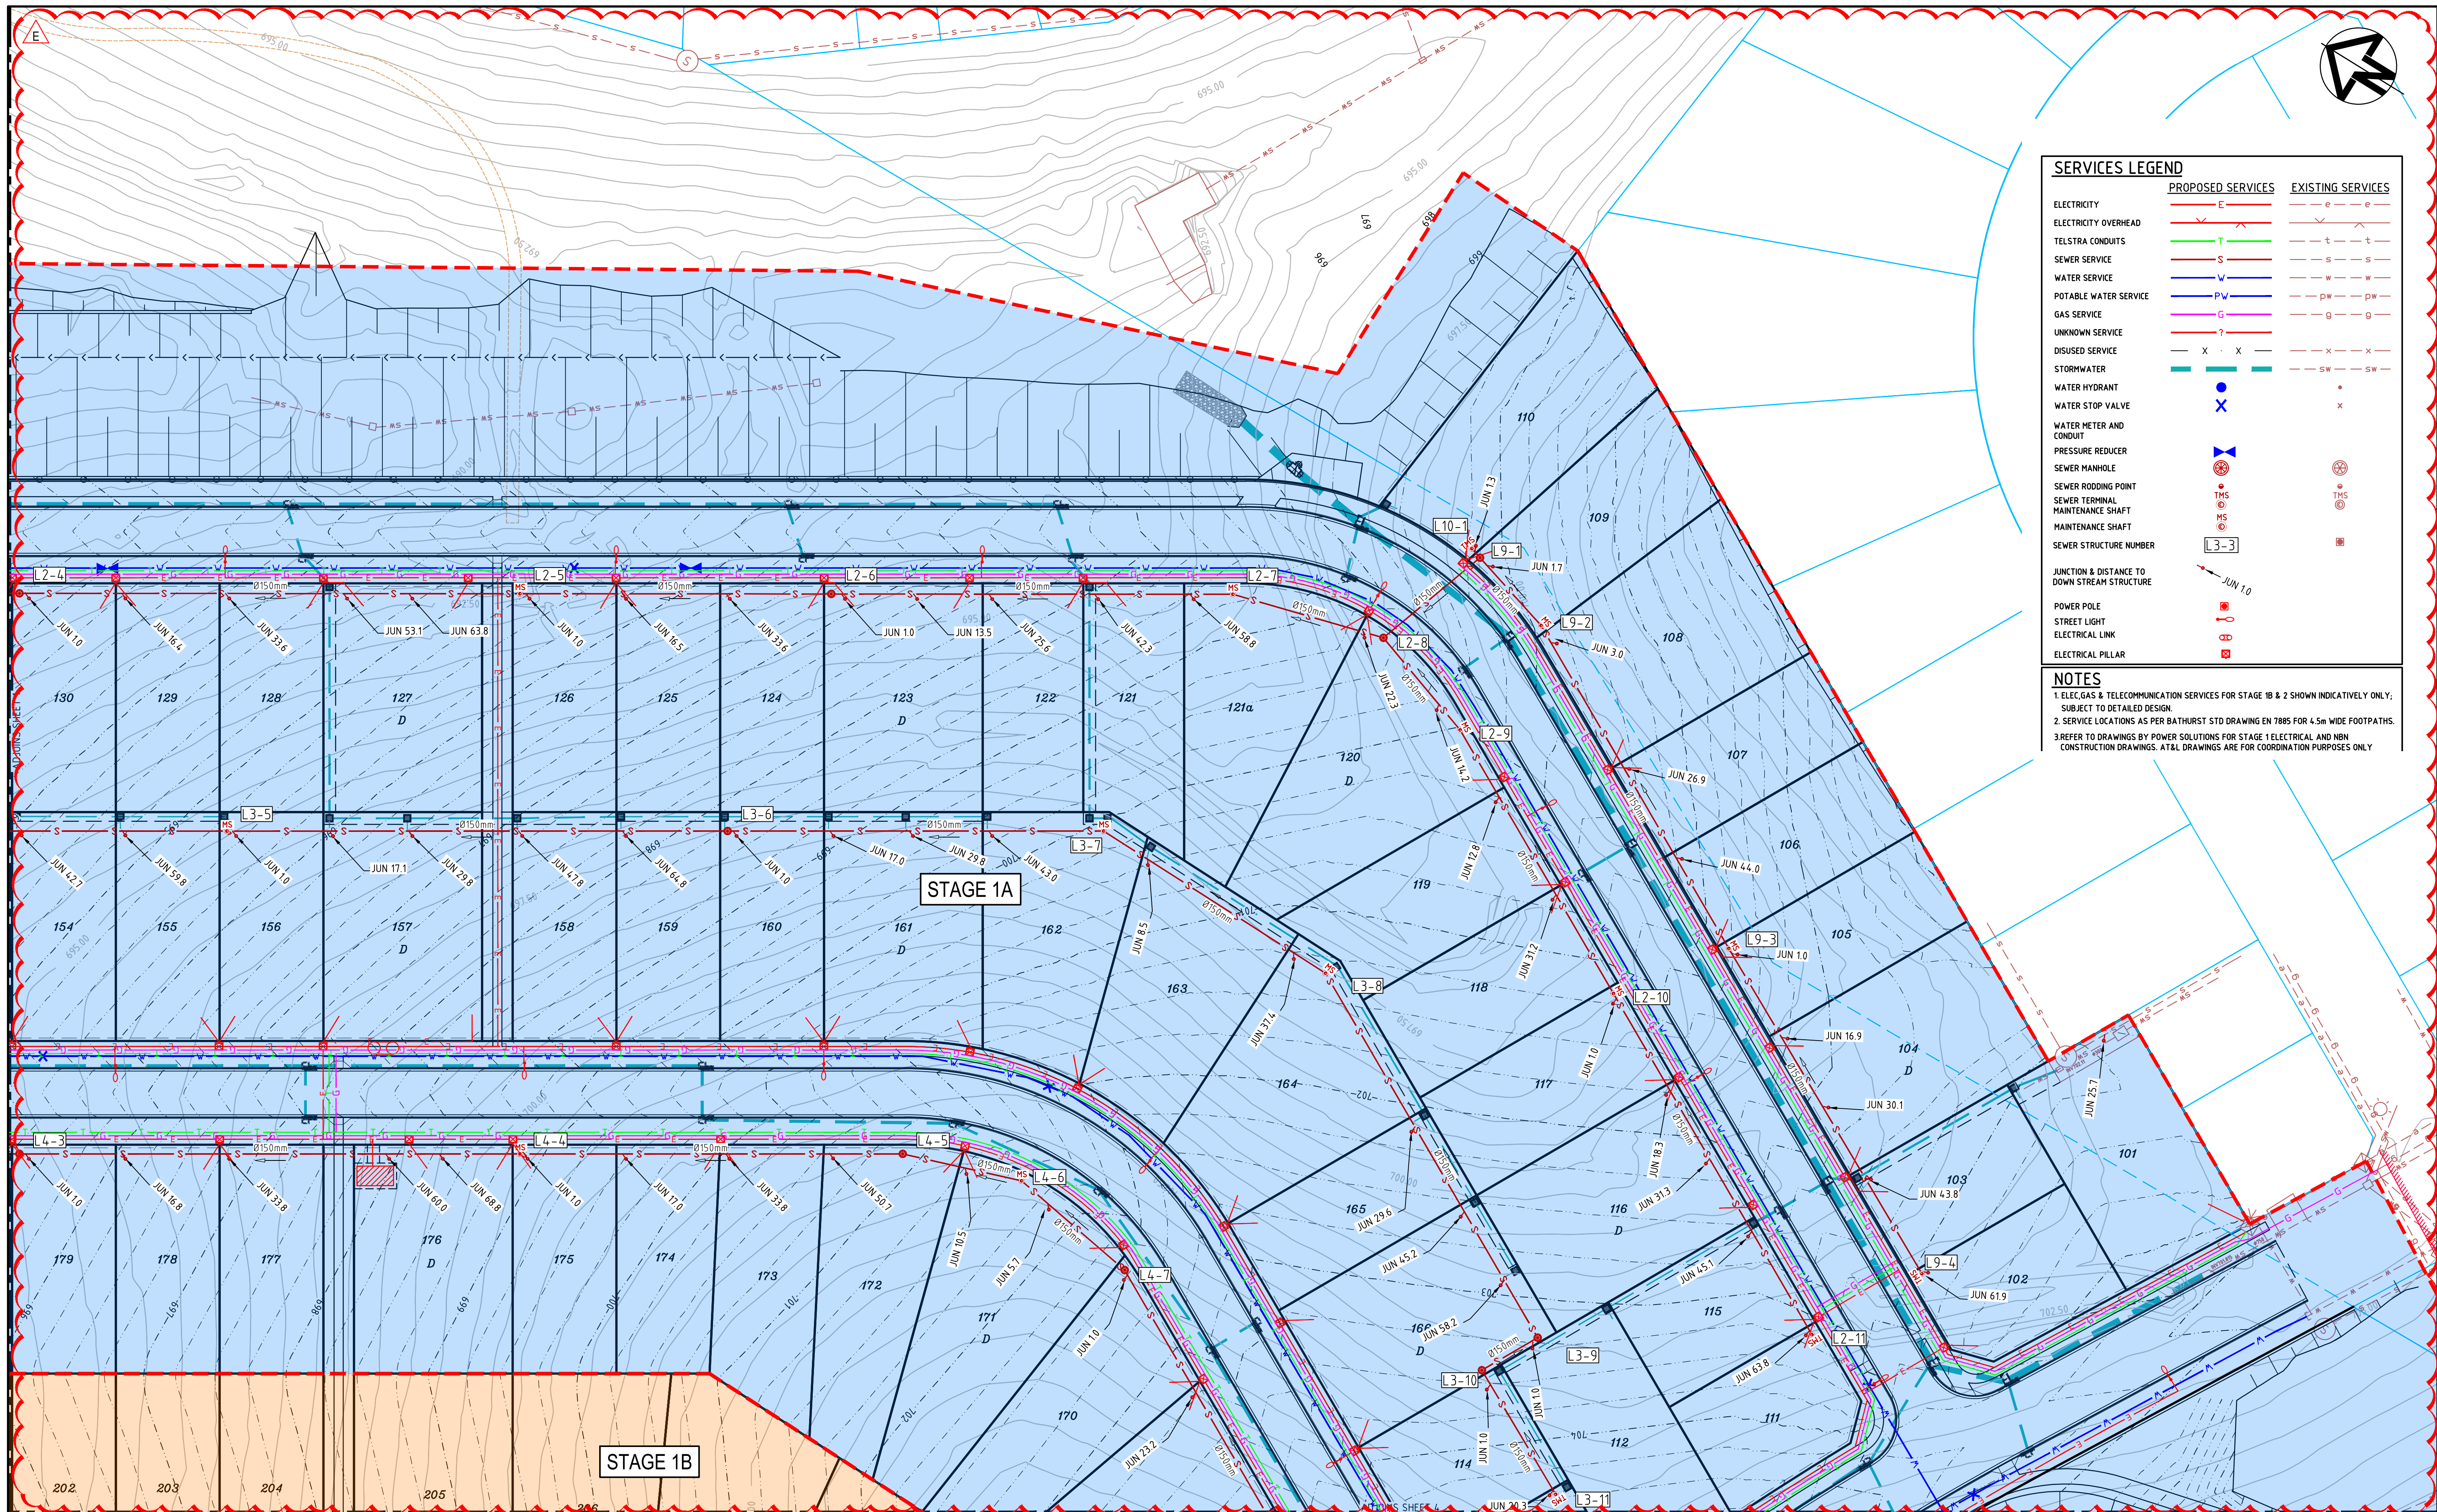

SERVICES LEGEND


	PROPOSED SERVICES	EXISTING SERVICES
ELECTRICITY	— E —	— e —
ELECTRICITY OVERHEAD	— E —	— e —
TELSTRA CONDUITS	— T —	— t —
SEWER SERVICE	— S —	— s —
WATER SERVICE	— W —	— w —
POTABLE WATER SERVICE	— PW —	— pw —
GAS SERVICE	— G —	— g —
UNKNOWN SERVICE	— ? —	— ? —
DISUSED SERVICE	— X —	— x —
STORMWATER	— SW —	— sw —
WATER HYDRANT	•	•
WATER STOP VALVE	X	X
WATER METER AND CONDUIT	•	•
PRESSURE REDUCER	•	•
SEWER MANHOLE	•	•
SEWER RODDING POINT	•	•
SEWER TERMINAL	•	•
MAINTENANCE SHAFT	•	•
SEWER STRUCTURE NUMBER	L3-3	L3-3
JUNCTION & DISTANCE TO DOWN STREAM STRUCTURE	JUN 1.0	JUN 1.0
POWER POLE	•	•
STREET LIGHT	•	•
ELECTRICAL LINK	•	•
ELECTRICAL PILLAR	•	•

NOTES



1. ELEC, GAS & TELECOMMUNICATION SERVICES FOR STAGE 1B & 2 SHOWN INDICATIVELY ONLY; SUBJECT TO DETAILED DESIGN.
2. SERVICE LOCATIONS AS PER BATHURST STD DRAWING EN 7885 FOR 4.5m WIDE FOOTPATHS.
3. REFER TO DRAWINGS BY POWER SOLUTIONS FOR STAGE 1 ELECTRICAL AND NBN CONSTRUCTION DRAWINGS. AT&L DRAWINGS ARE FOR COORDINATION PURPOSES ONLY.

Bar Scales			Key Plan			Client			Scales			Drawn			Project			Civil Engineers and Project Managers					
0 10 20 30 40 50m						BATHURST REGIONAL COUNCIL			1:500			JH			WINDRADYNE 1100			at&l Level 7, 153 Walker Street North Sydney NSW 2060 ABN 96 130 882 405 Tel: 02 9439 1777 Fax: 02 9923 1055 www.atl.net.au info@atl.net.au					
1: 500 @ A1 1: 1000 @ A3									MGA			MJO											
E ISSUE FOR CC 03-07-22									Grid			Checked			GJ			Title			Status		
D ISSUE FOR CC 24-03-22									Height			Approved			NW			SEWER PLAN			FOR APPROVAL		
C ISSUE FOR CC 23-12-21									Datum									SHEET 2			NOT TO BE USED FOR CONSTRUCTION		
B ISSUE FOR CC 20-08-21																		Drawing No.			Project No.		
A ISSUE FOR COMMENT 11-12-20																		17-465-CC188			17-465		
Issue			Description			Date															Issue		
																					E		

Date Plot: 4 Jul 2022 - 05:59PM File Name: F:\17-465 Windradyne Stage 1100\Draws\Civil\Final\CC\17-465-CC188.dwg

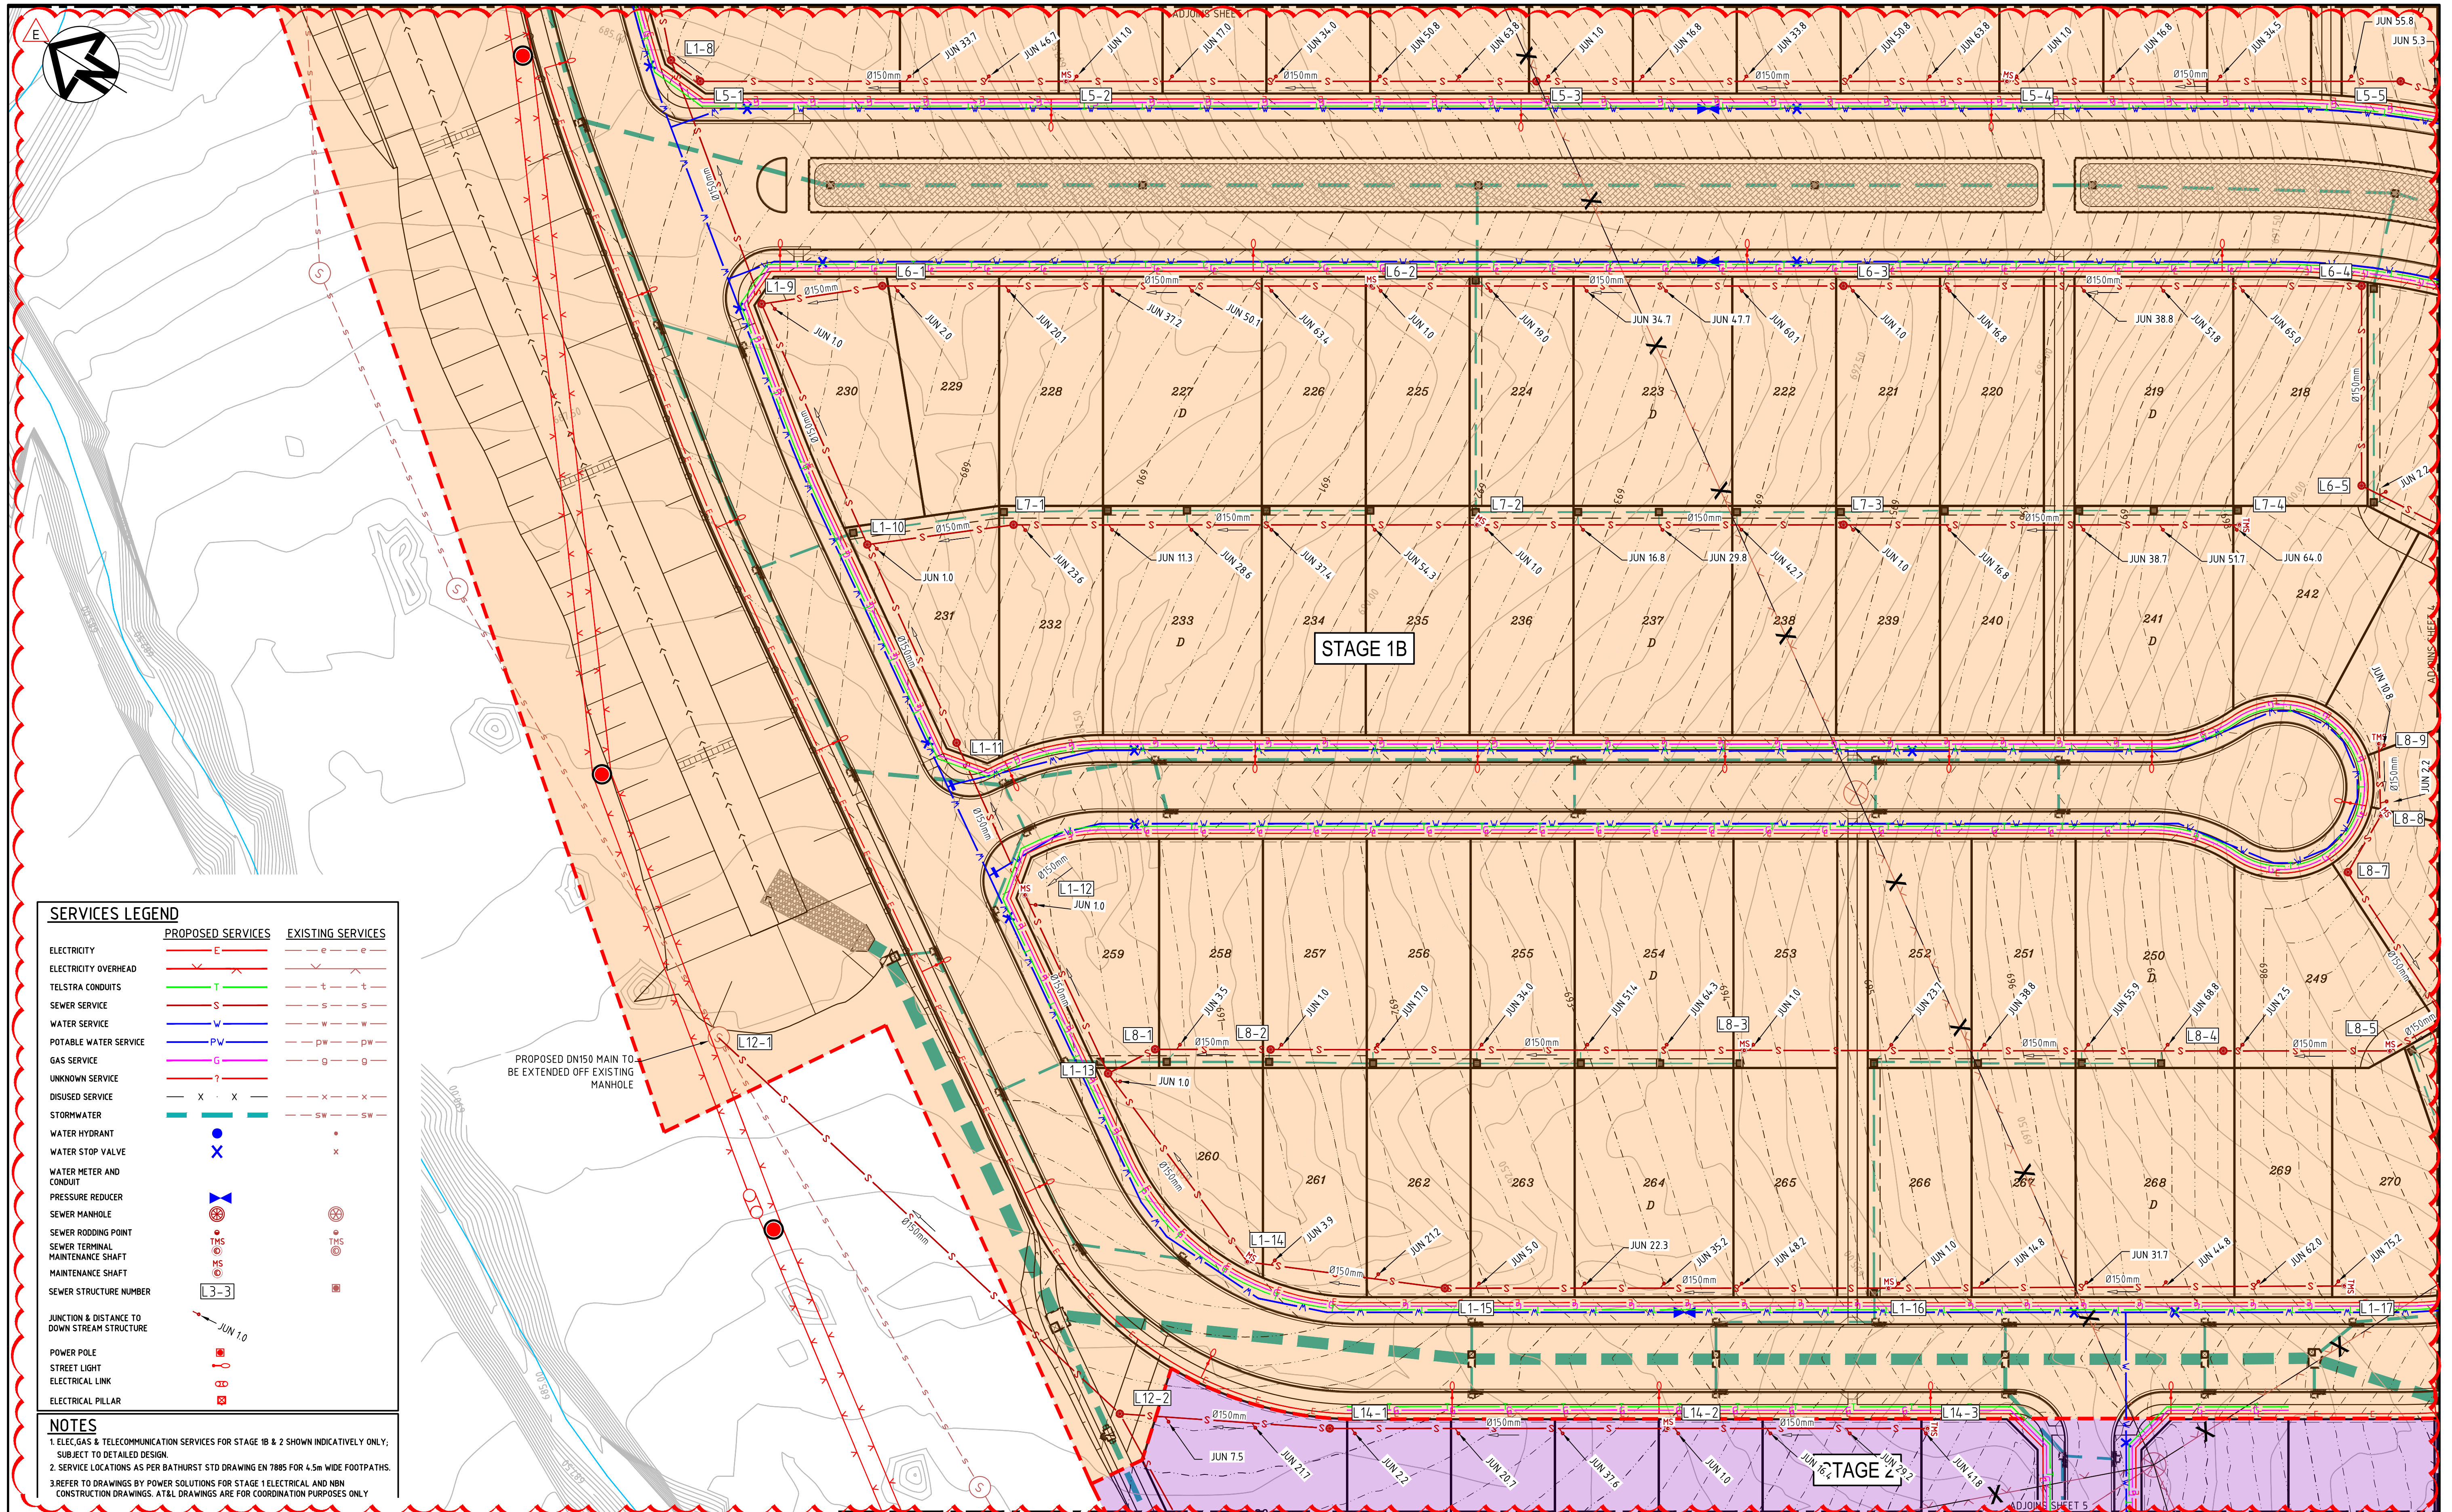

Issue	Description	Date
E	ISSUE FOR CC	03-07-22
D	ISSUE FOR CC	24-03-22
C	ISSUE FOR CC	23-12-21
B	ISSUE FOR CC	20-08-21
A	ISSUE FOR COMMENT	11-12-20

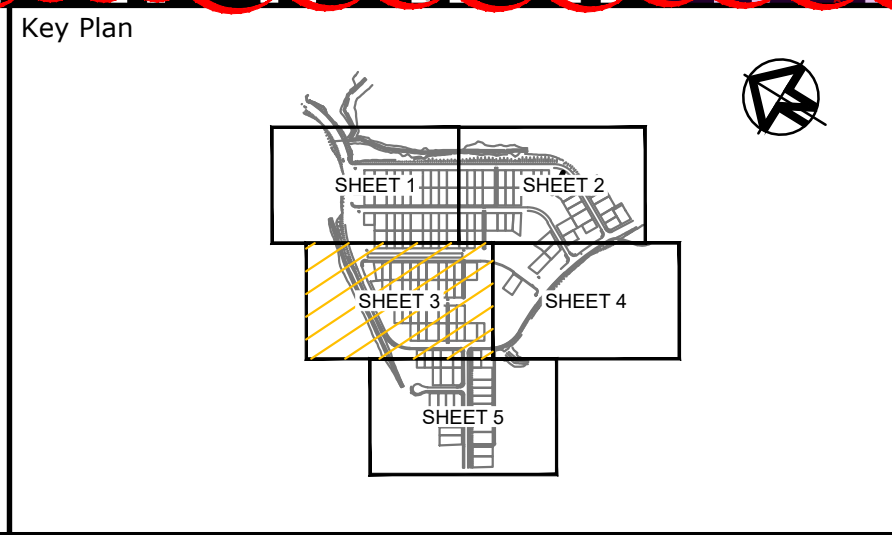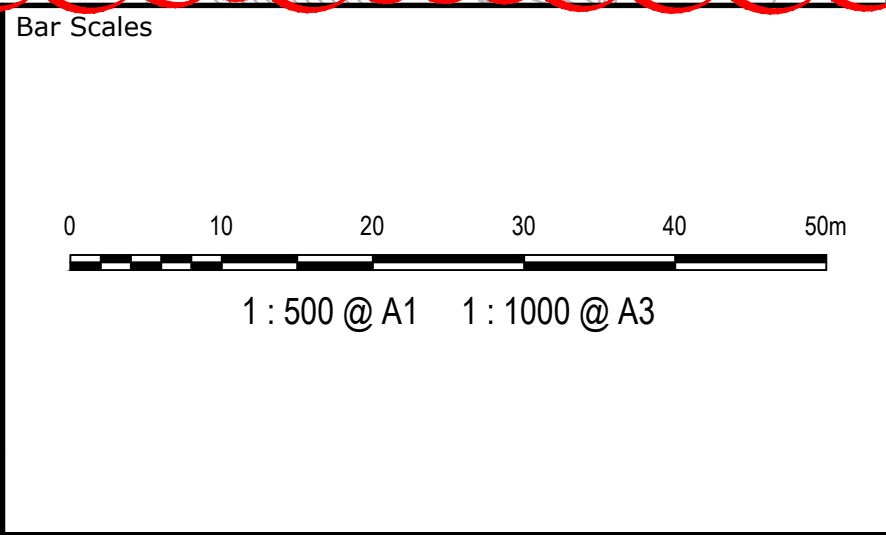

Client

BATHURST REGIONAL COUNCIL

Scales	1:500
Grid	MGA
Height Datum	AHD
THIS DRAWING CANNOT BE COPIED OR REPRODUCED IN ANY FORM OR USED FOR ANY OTHER PURPOSE OTHER THAN THAT ORIGINALLY INTENDED WITHOUT THE WRITTEN PERMISSION OF AT&I	

Drawn	JH
Designed	MJO
Checked	GJ
Approved	NW
Project	WINDRADYNE 1100
Title	SEWER PLAN SHEET 3


Civil Engineers and Project Managers

at&i

Level 7, 153 Walker Street
North Sydney NSW 2060
ABN 96 130 882 405
Tel: 02 9439 1777
Fax: 02 9923 1055
www.atl.net.au
info@atl.net.au

Status FOR APPROVAL
NOT TO BE USED FOR CONSTRUCTION

Drawing No. 17-465-CC189
Project No. 17-465
Issue E


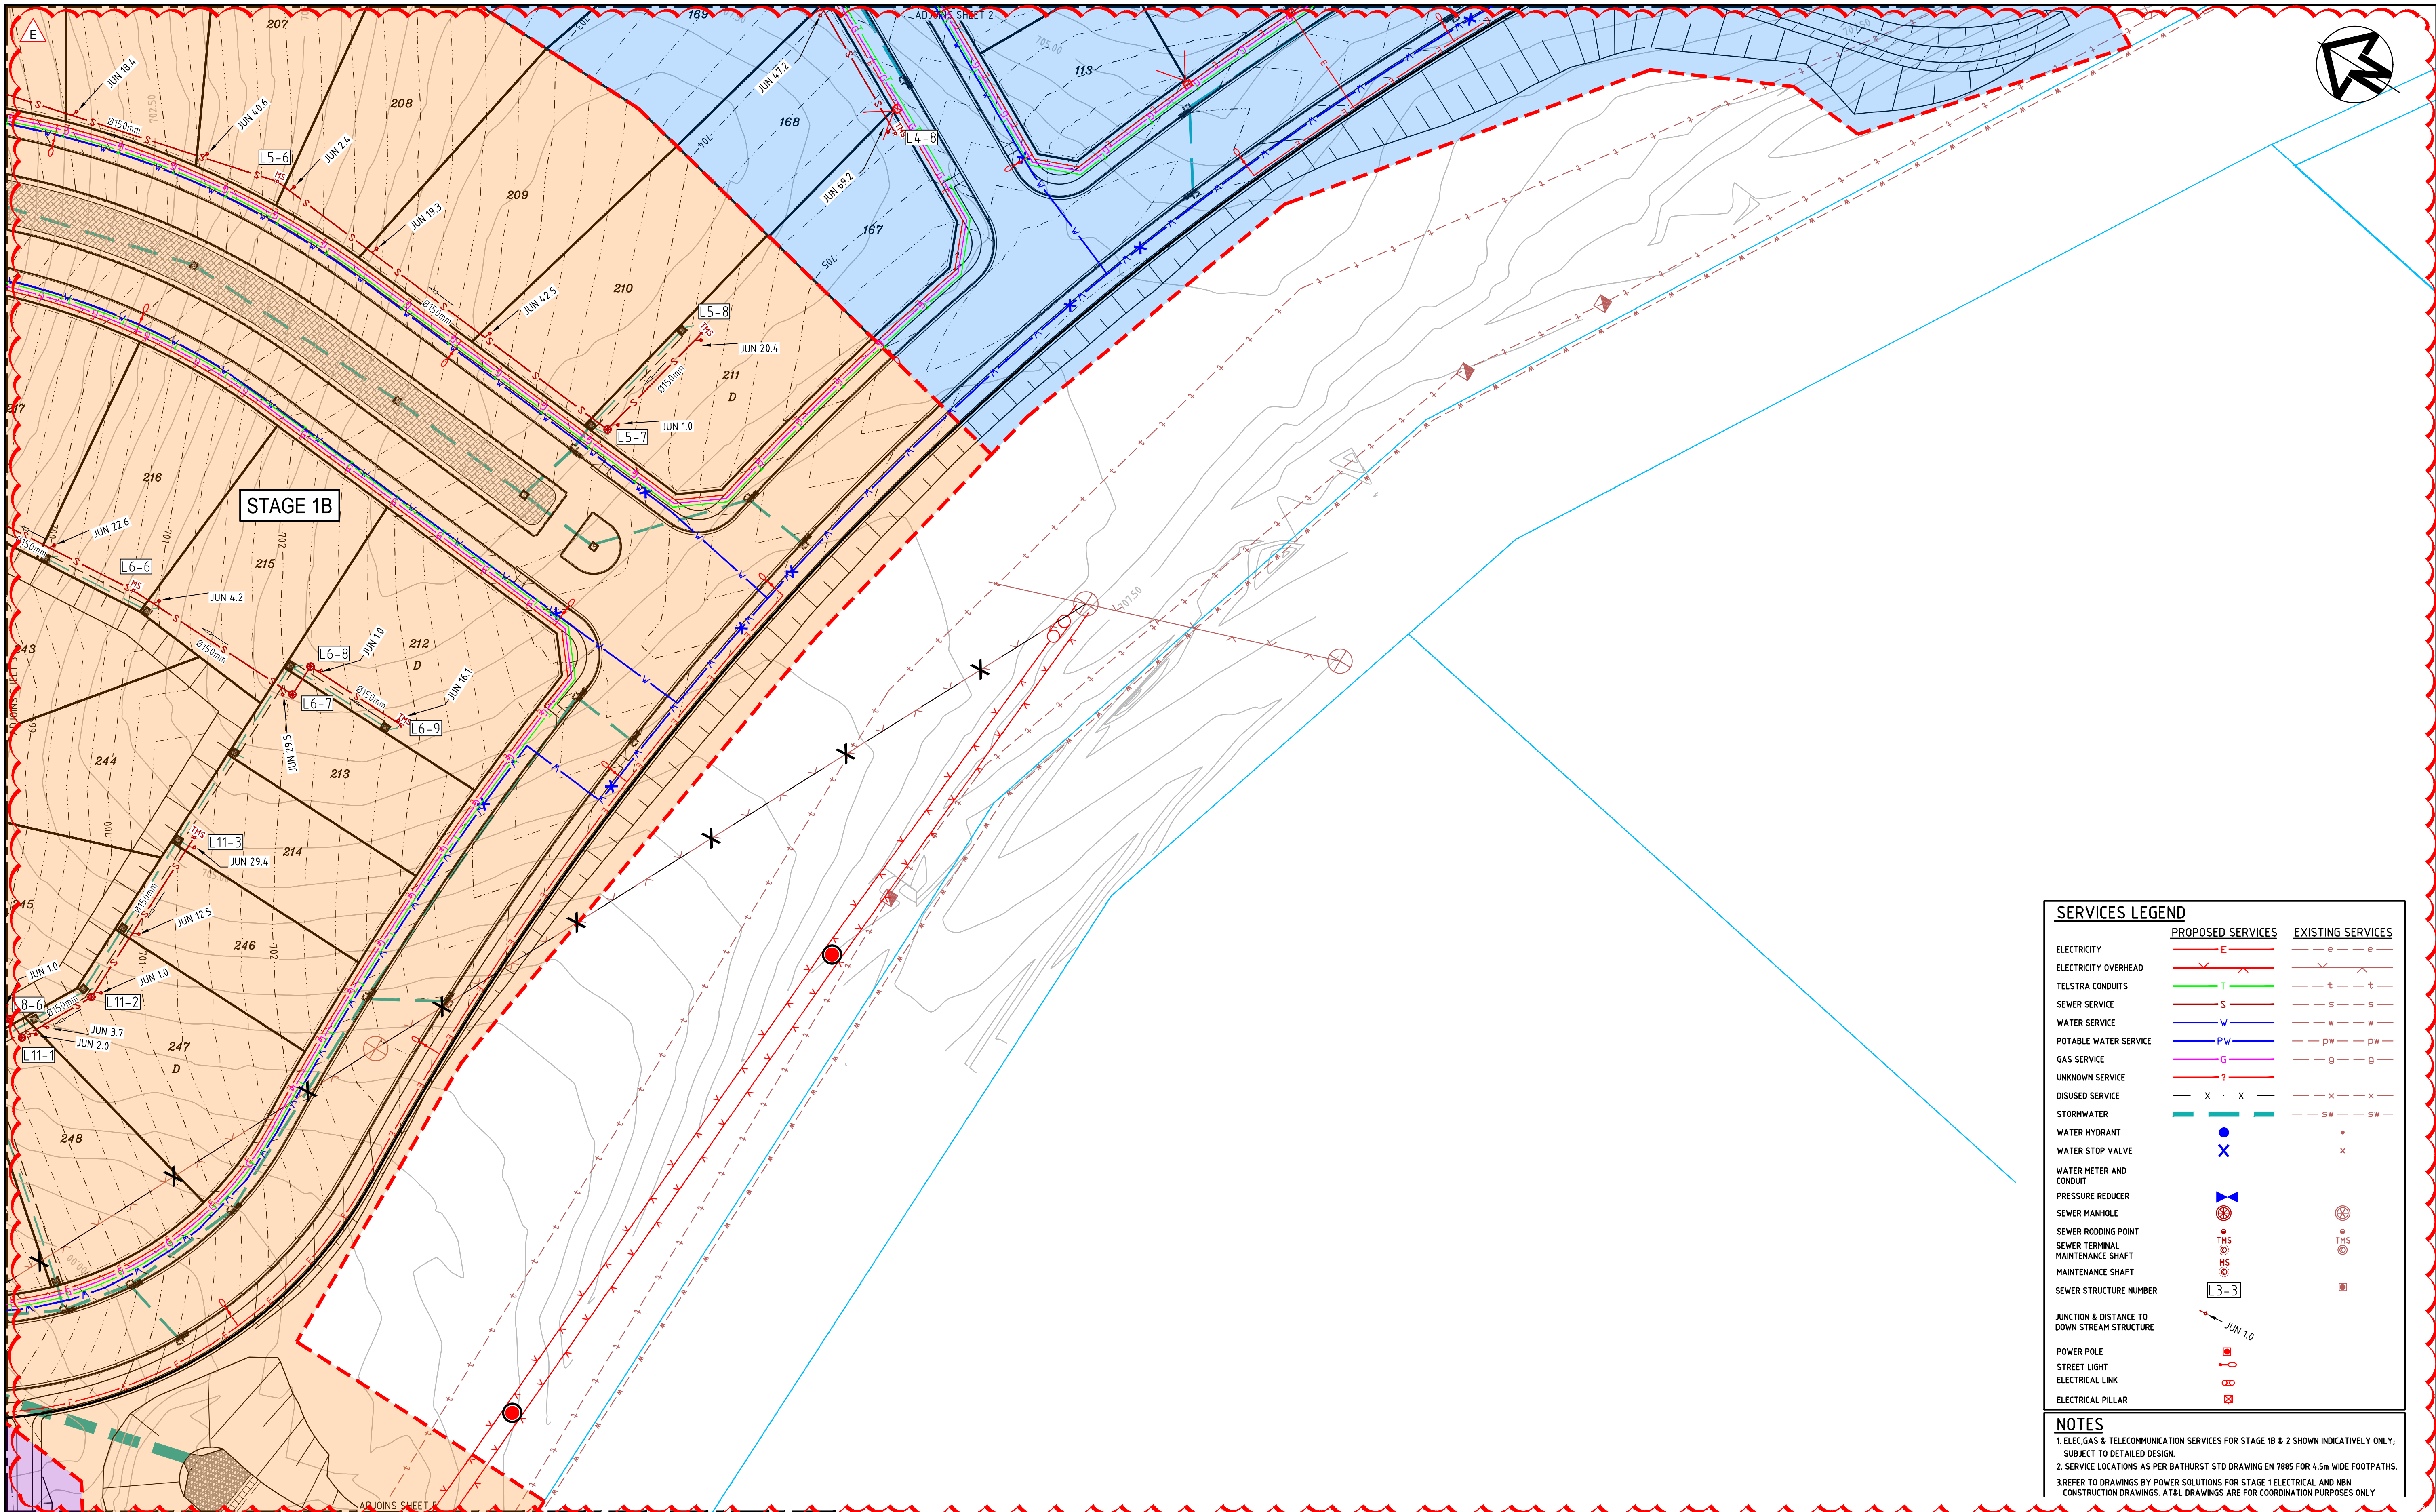


SERVICES LEGEND

	PROPOSED SERVICES	EXISTING SERVICES
ELECTRICITY	— E —	— e —
ELECTRICITY OVERHEAD	— x —	— x —
TELSTRA CONDUITS	— T —	— t —
SEWER SERVICE	— S —	— s —
WATER SERVICE	— W —	— w —
POTABLE WATER SERVICE	— PW —	— pw —
GAS SERVICE	— G —	— g —
UNKNOWN SERVICE	— ? —	— ? —
DISUSED SERVICE	— X —	— x —
STORMWATER	— SW —	— sw —
WATER HYDRANT	•	•
WATER STOP VALVE	×	×
WATER METER AND CONDUIT	•	•
PRESSURE REDUCER	•	•
SEWER MANHOLE	⊗	⊗
SEWER RODDING POINT	⊗	⊗
SEWER TERMINAL	⊗	⊗
MAINTENANCE SHAFT	⊗	⊗
SEWER STRUCTURE NUMBER	L 3-3	•
JUNCTION & DISTANCE TO DOWN STREAM STRUCTURE	JUN 1.0	•
POWER POLE	•	•
STREET LIGHT	•	•
ELECTRICAL LINK	•	•
ELECTRICAL PILLAR	•	•

NOTES
1. ELEC. GAS & TELECOMMUNICATION SERVICES FOR STAGE 1B & 2 SHOWN INDICATIVELY ONLY. SUBJECT TO DETAILED DESIGN.
2. SERVICE LOCATIONS AS PER BATHURST STD DRAWING EN 7885 FOR 4.5m WIDE FOOTPATHS.
3. REFER TO DRAWINGS BY POWER SOLUTIONS FOR STAGE 1 ELECTRICAL AND NBN CONSTRUCTION DRAWINGS. AT&L DRAWINGS ARE FOR COORDINATION PURPOSES ONLY

E	ISSUE FOR CC	03-07-22
D	ISSUE FOR CC	24-03-22
C	ISSUE FOR CC	23-12-21
B	ISSUE FOR CC	20-08-21
A	ISSUE FOR COMMENT	11-12-20
Issue	Description	Date

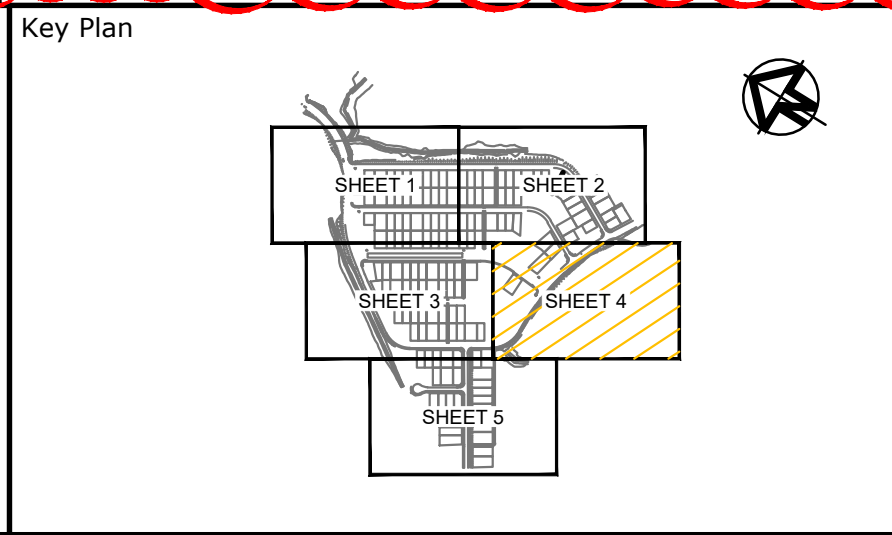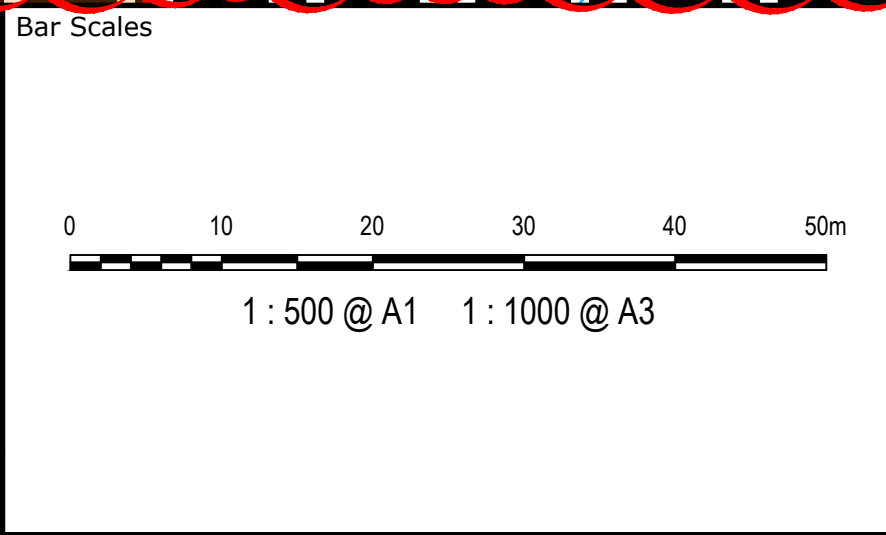

Client

Scales	1:500	Drawn	JH
		Designed	MJO
Grid	MGA	Checked	GJ
Height Datum	AHD	Approved	NW
THIS DRAWING CANNOT BE COPIED OR REPRODUCED IN ANY FORM OR USED FOR ANY OTHER PURPOSE OTHER THAN THAT ORIGINALLY INTENDED WITHOUT THE WRITTEN PERMISSION OF AT&L			

Project

WINDRADYNE 1100

Title

SEWER PLAN SHEET 4

Civil Engineers and Project Managers

Level 7, 153 Walker Street
North Sydney NSW 2060
ABN 96 130 882 405
Tel: 02 9439 1777
Fax: 02 9923 1055
www.atl.net.au
info@atl.net.au

Status

FOR APPROVAL

NOT TO BE USED FOR CONSTRUCTION

A1

Drawing No.

17-465-CC190

Project No.

17-465

Issue

E

